

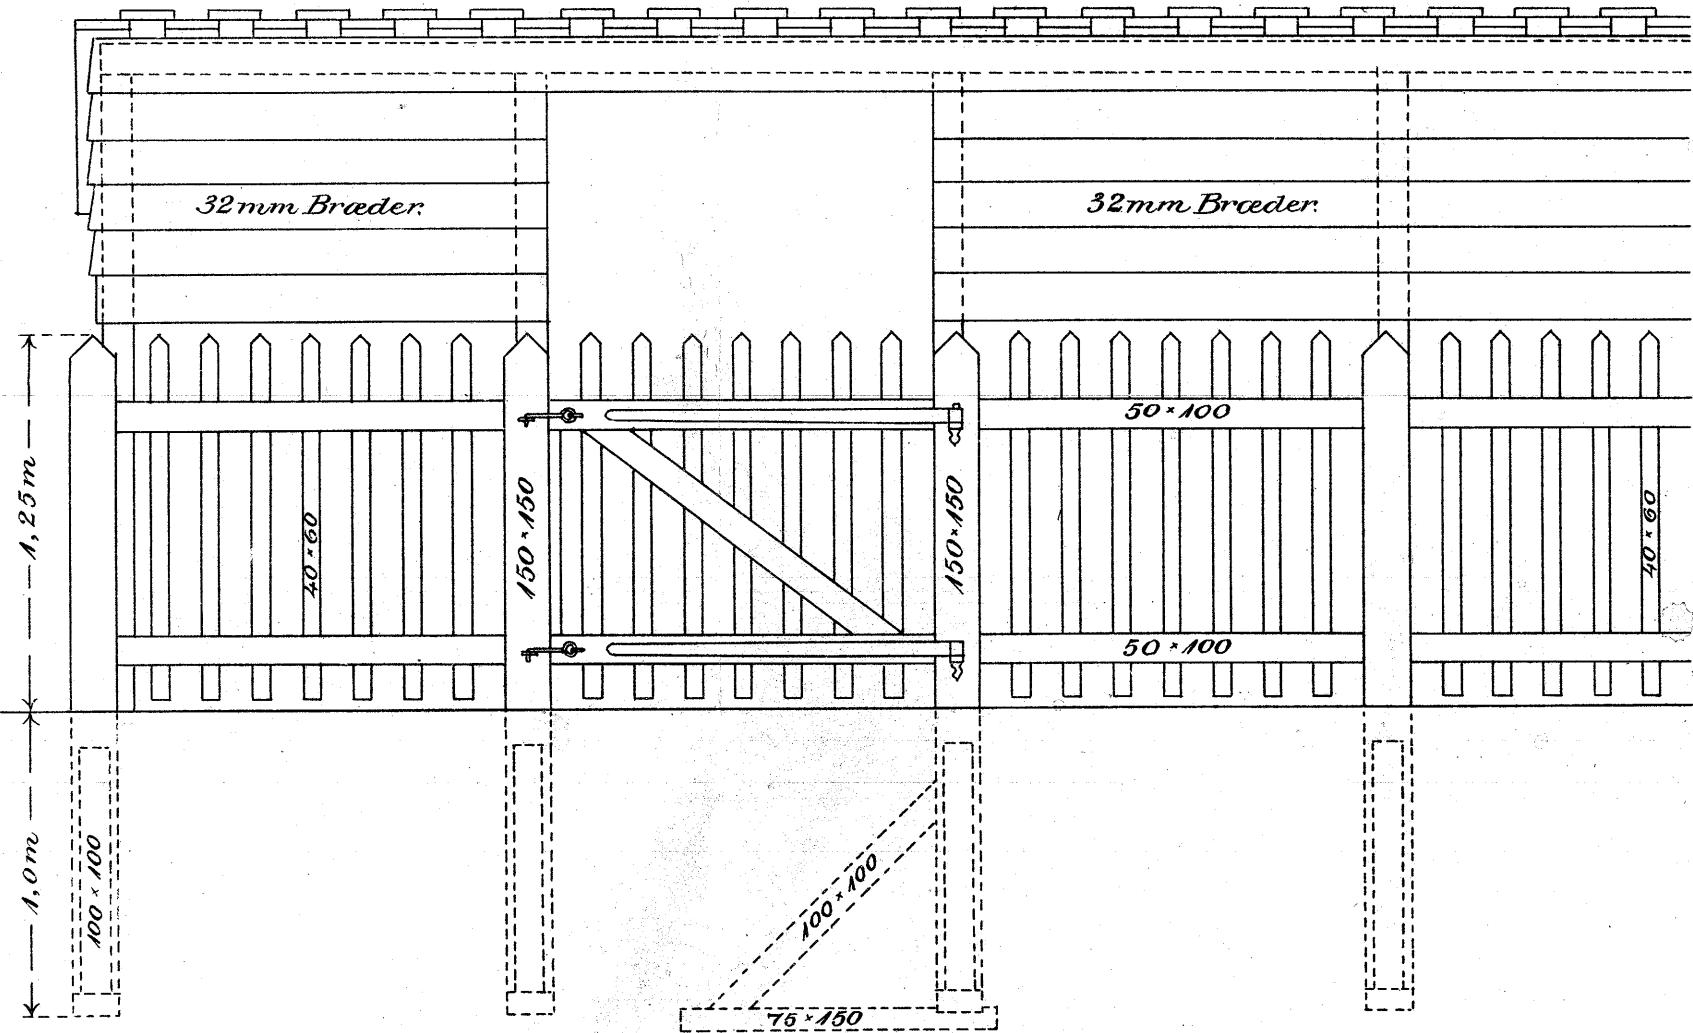


Forside.  
1 : 25.

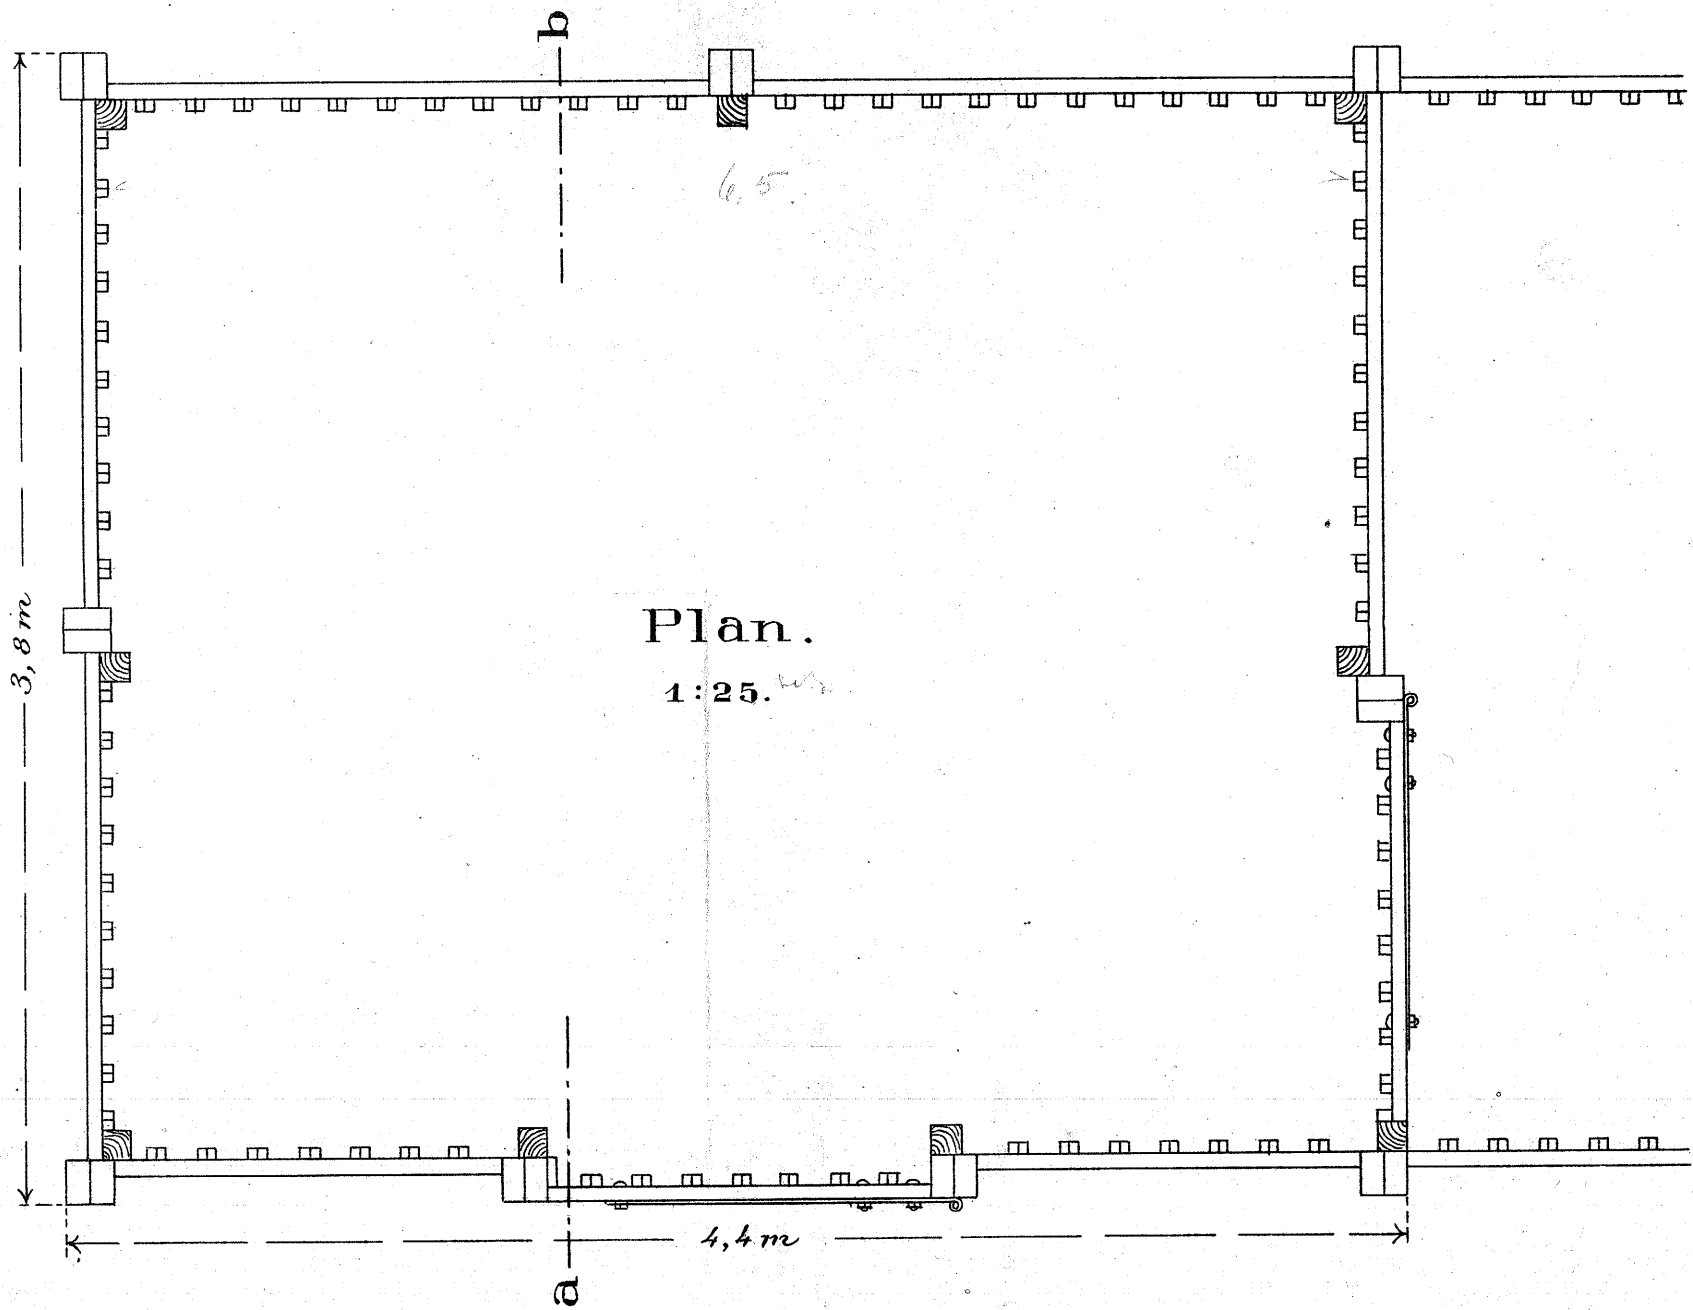

Snit a-b.  
1 : 25.

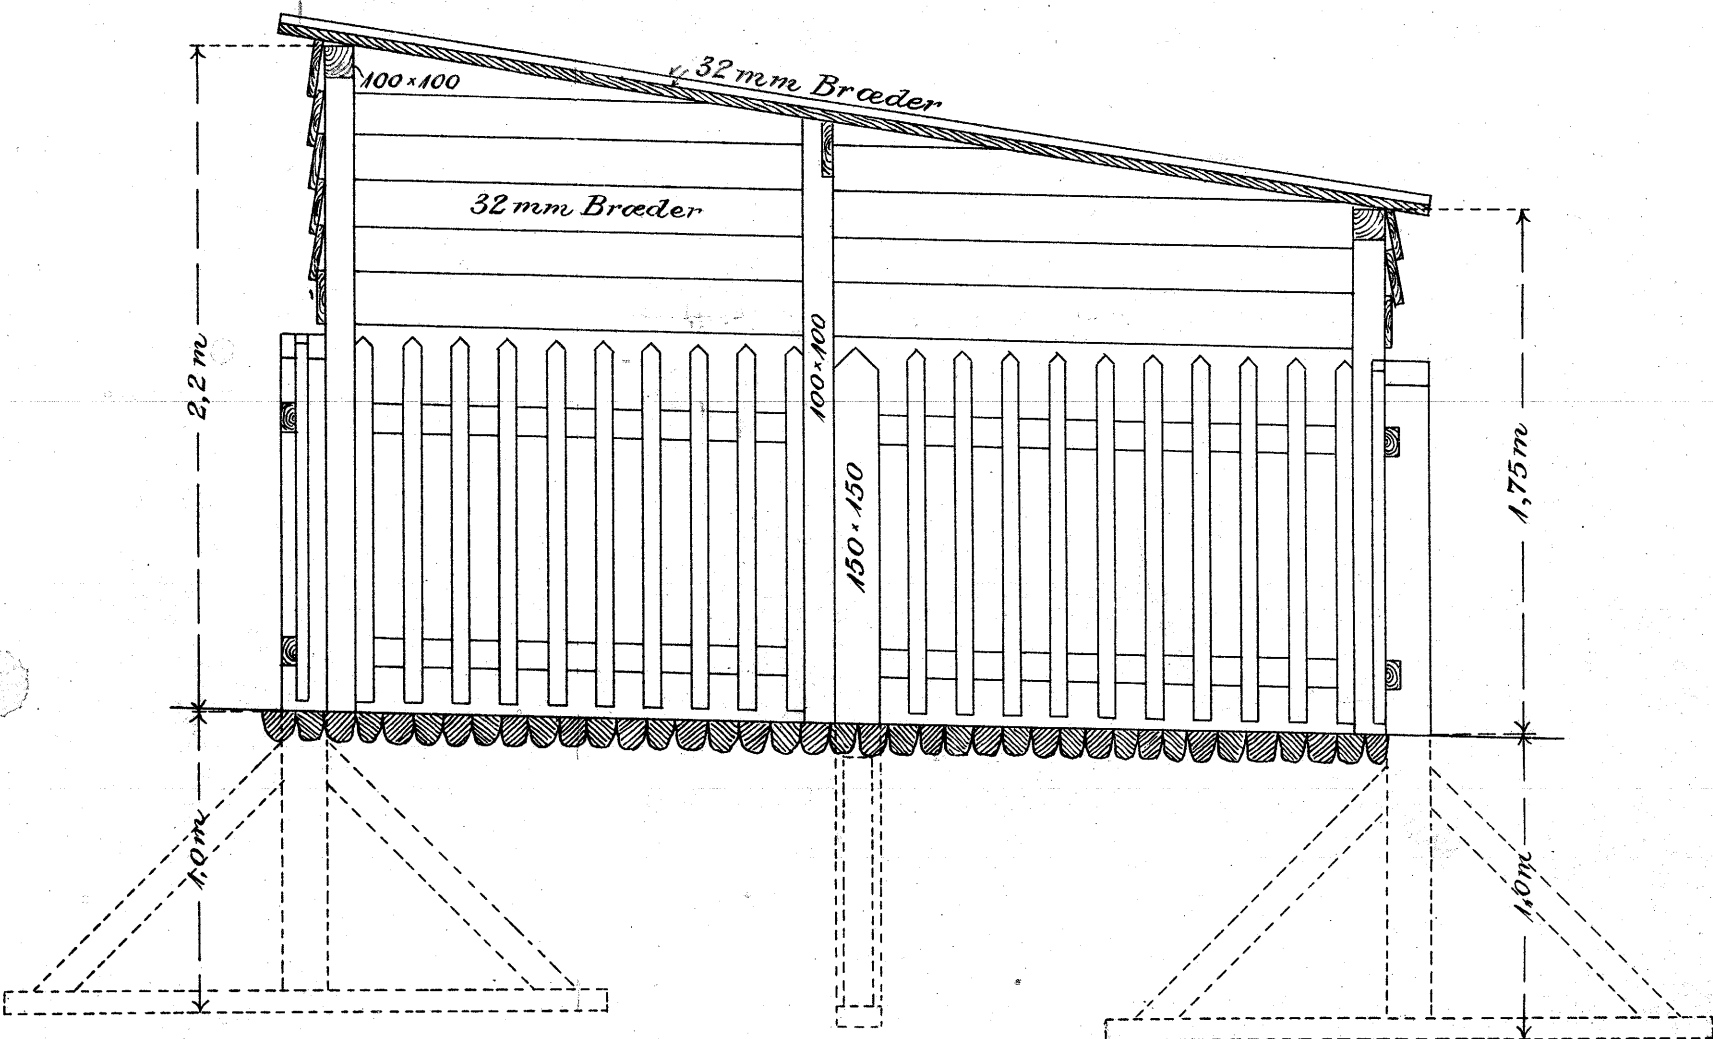

Materialfortegnelse  
for  
Fold med to Rum.

| Stk |                                                 | Jalt.               |
|-----|-------------------------------------------------|---------------------|
| 15  | Egestolper 150 mm x 150 mm 2,25 m lange         | 33,75 m             |
| 2   | Remstykke 100 mm x 100 mm Krydstømmer           | 18,0 "              |
| 10  | Stolper 100 " x 100 " 2,2 m lange               | 22,0 "              |
| 5   | " 100 " x 100 " 1,7 " "                         | 8,5 "               |
| 32  | Skraastivere 100 mm x 100 mm 1,2 " "            | 38,4 "              |
| 15  | Fodstykker 75 mm x 150 mm Planker 2,0 " "       | 30,0 "              |
| 2   | " 75 " x 150 " 1,1 " "                          | 2,2 "               |
| 150 | Stakitter 40 " x 60 " 1,2 " "                   | 180,0 "             |
|     | Løsholter og Skraareoler 50 mm x 100 mm Planker | 58,0 "              |
|     | Bræder 180 mm x 32 mm                           | 340,0 "             |
|     | Brolægning                                      | 32,0 m <sup>2</sup> |
|     | Beslag Bolte og Søm                             |                     |

