





VENTESAL. VED. AMAGERBRO. STATION.

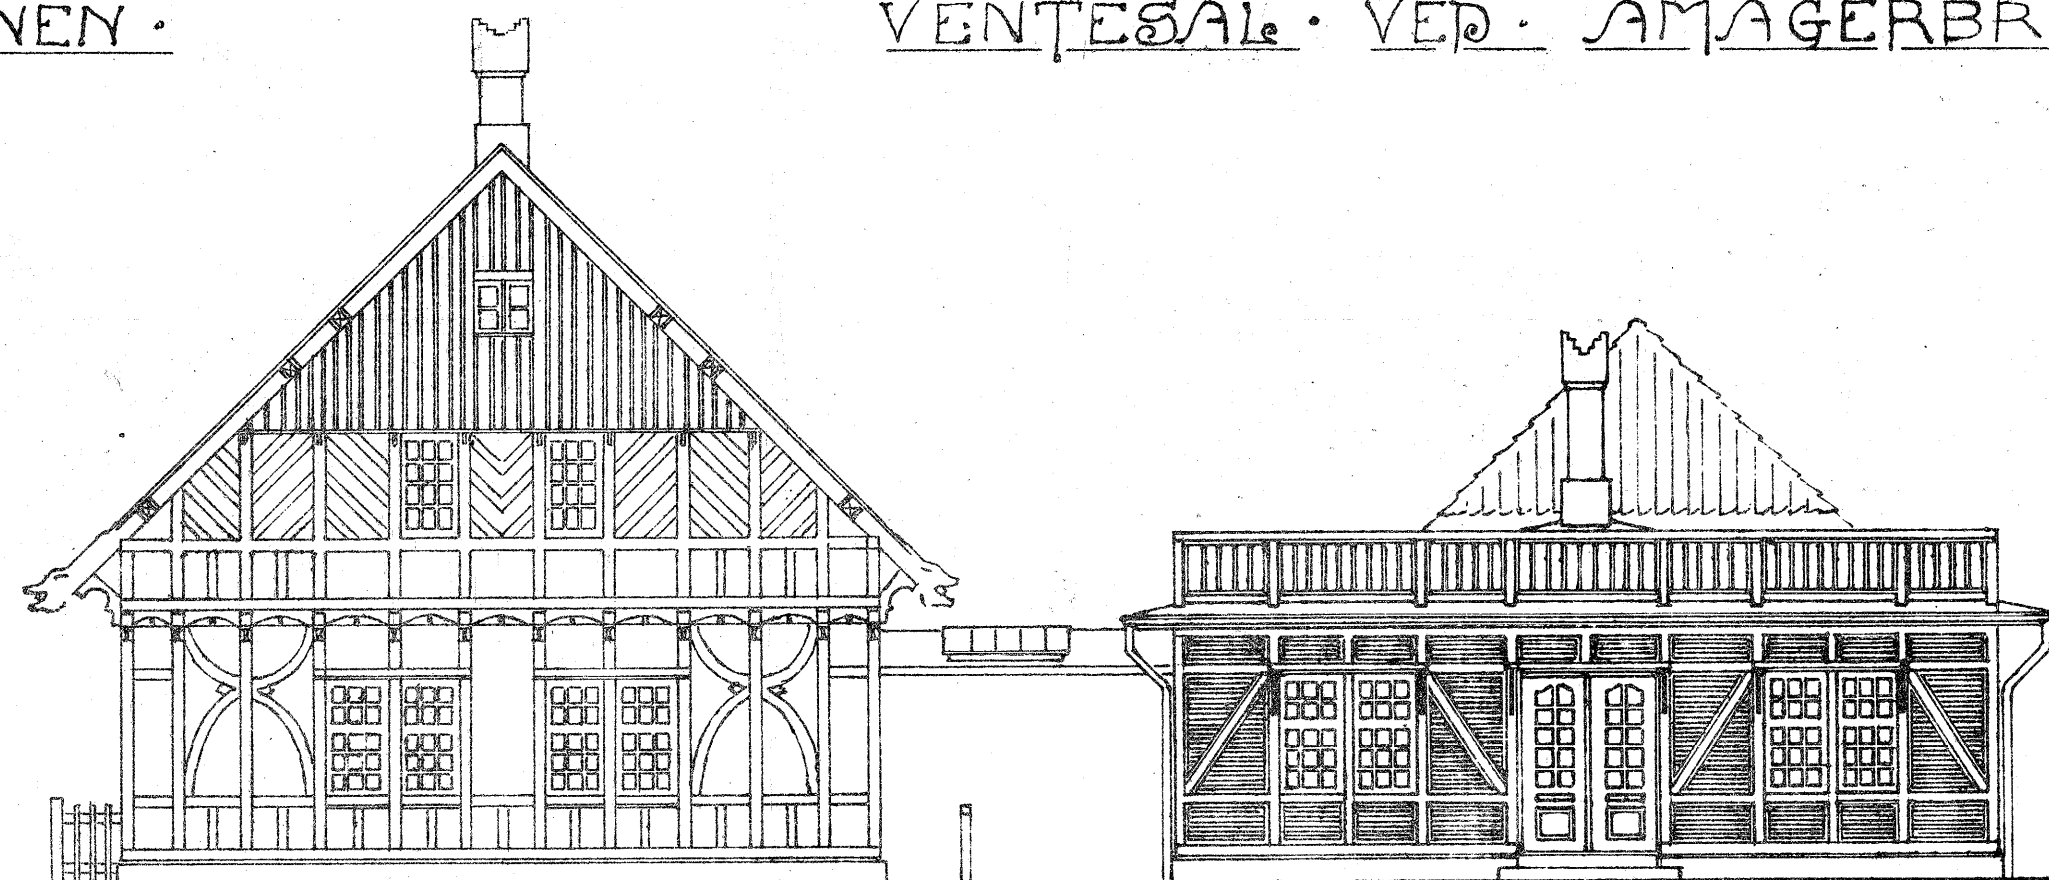

Facade mod Amagerbrogade

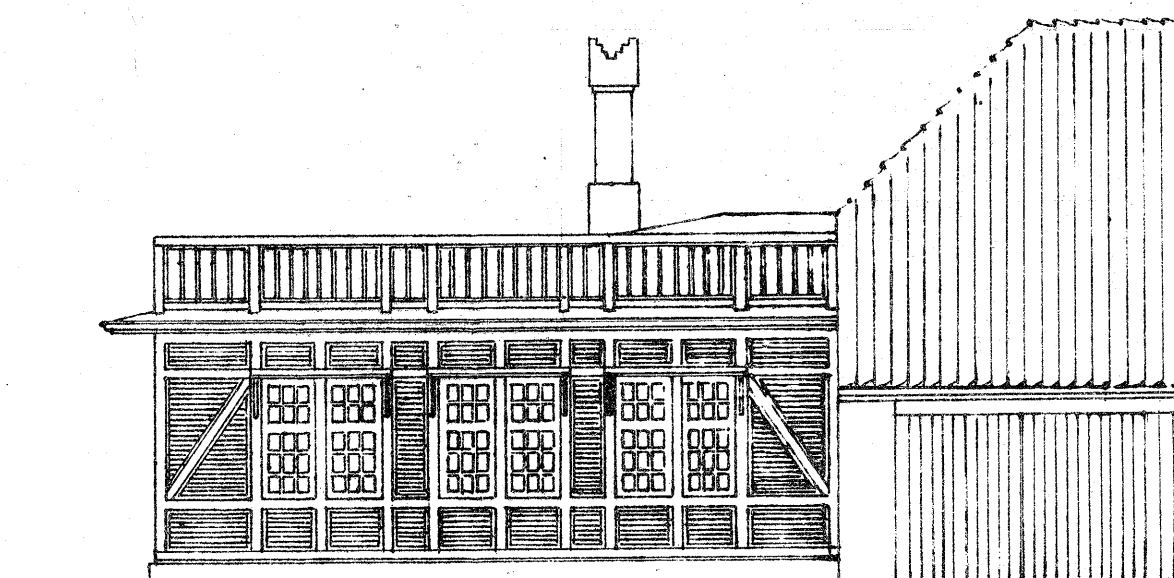

Facade mod Carl Lundsvej

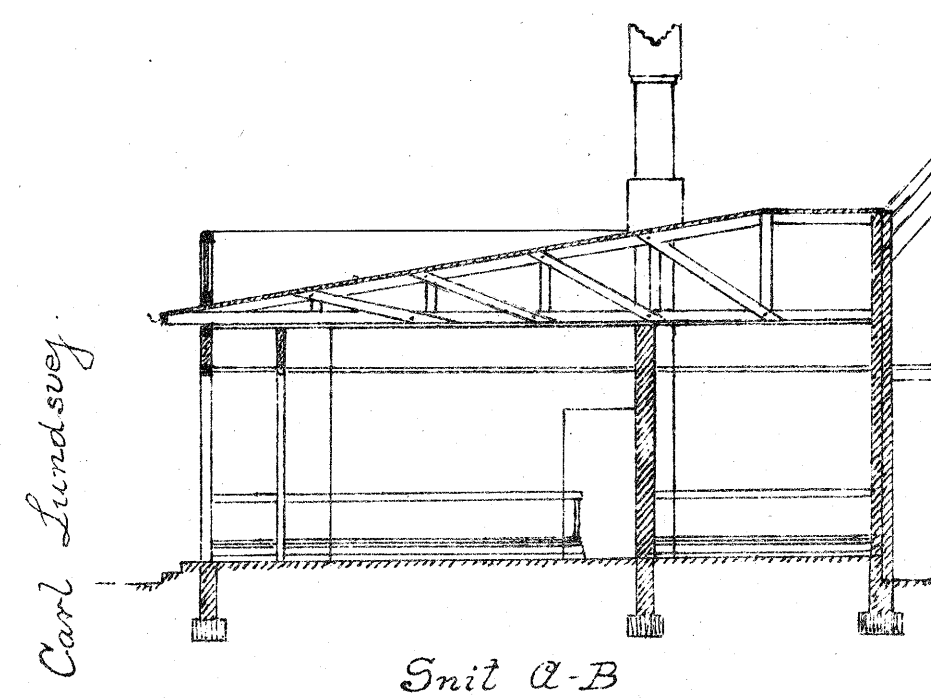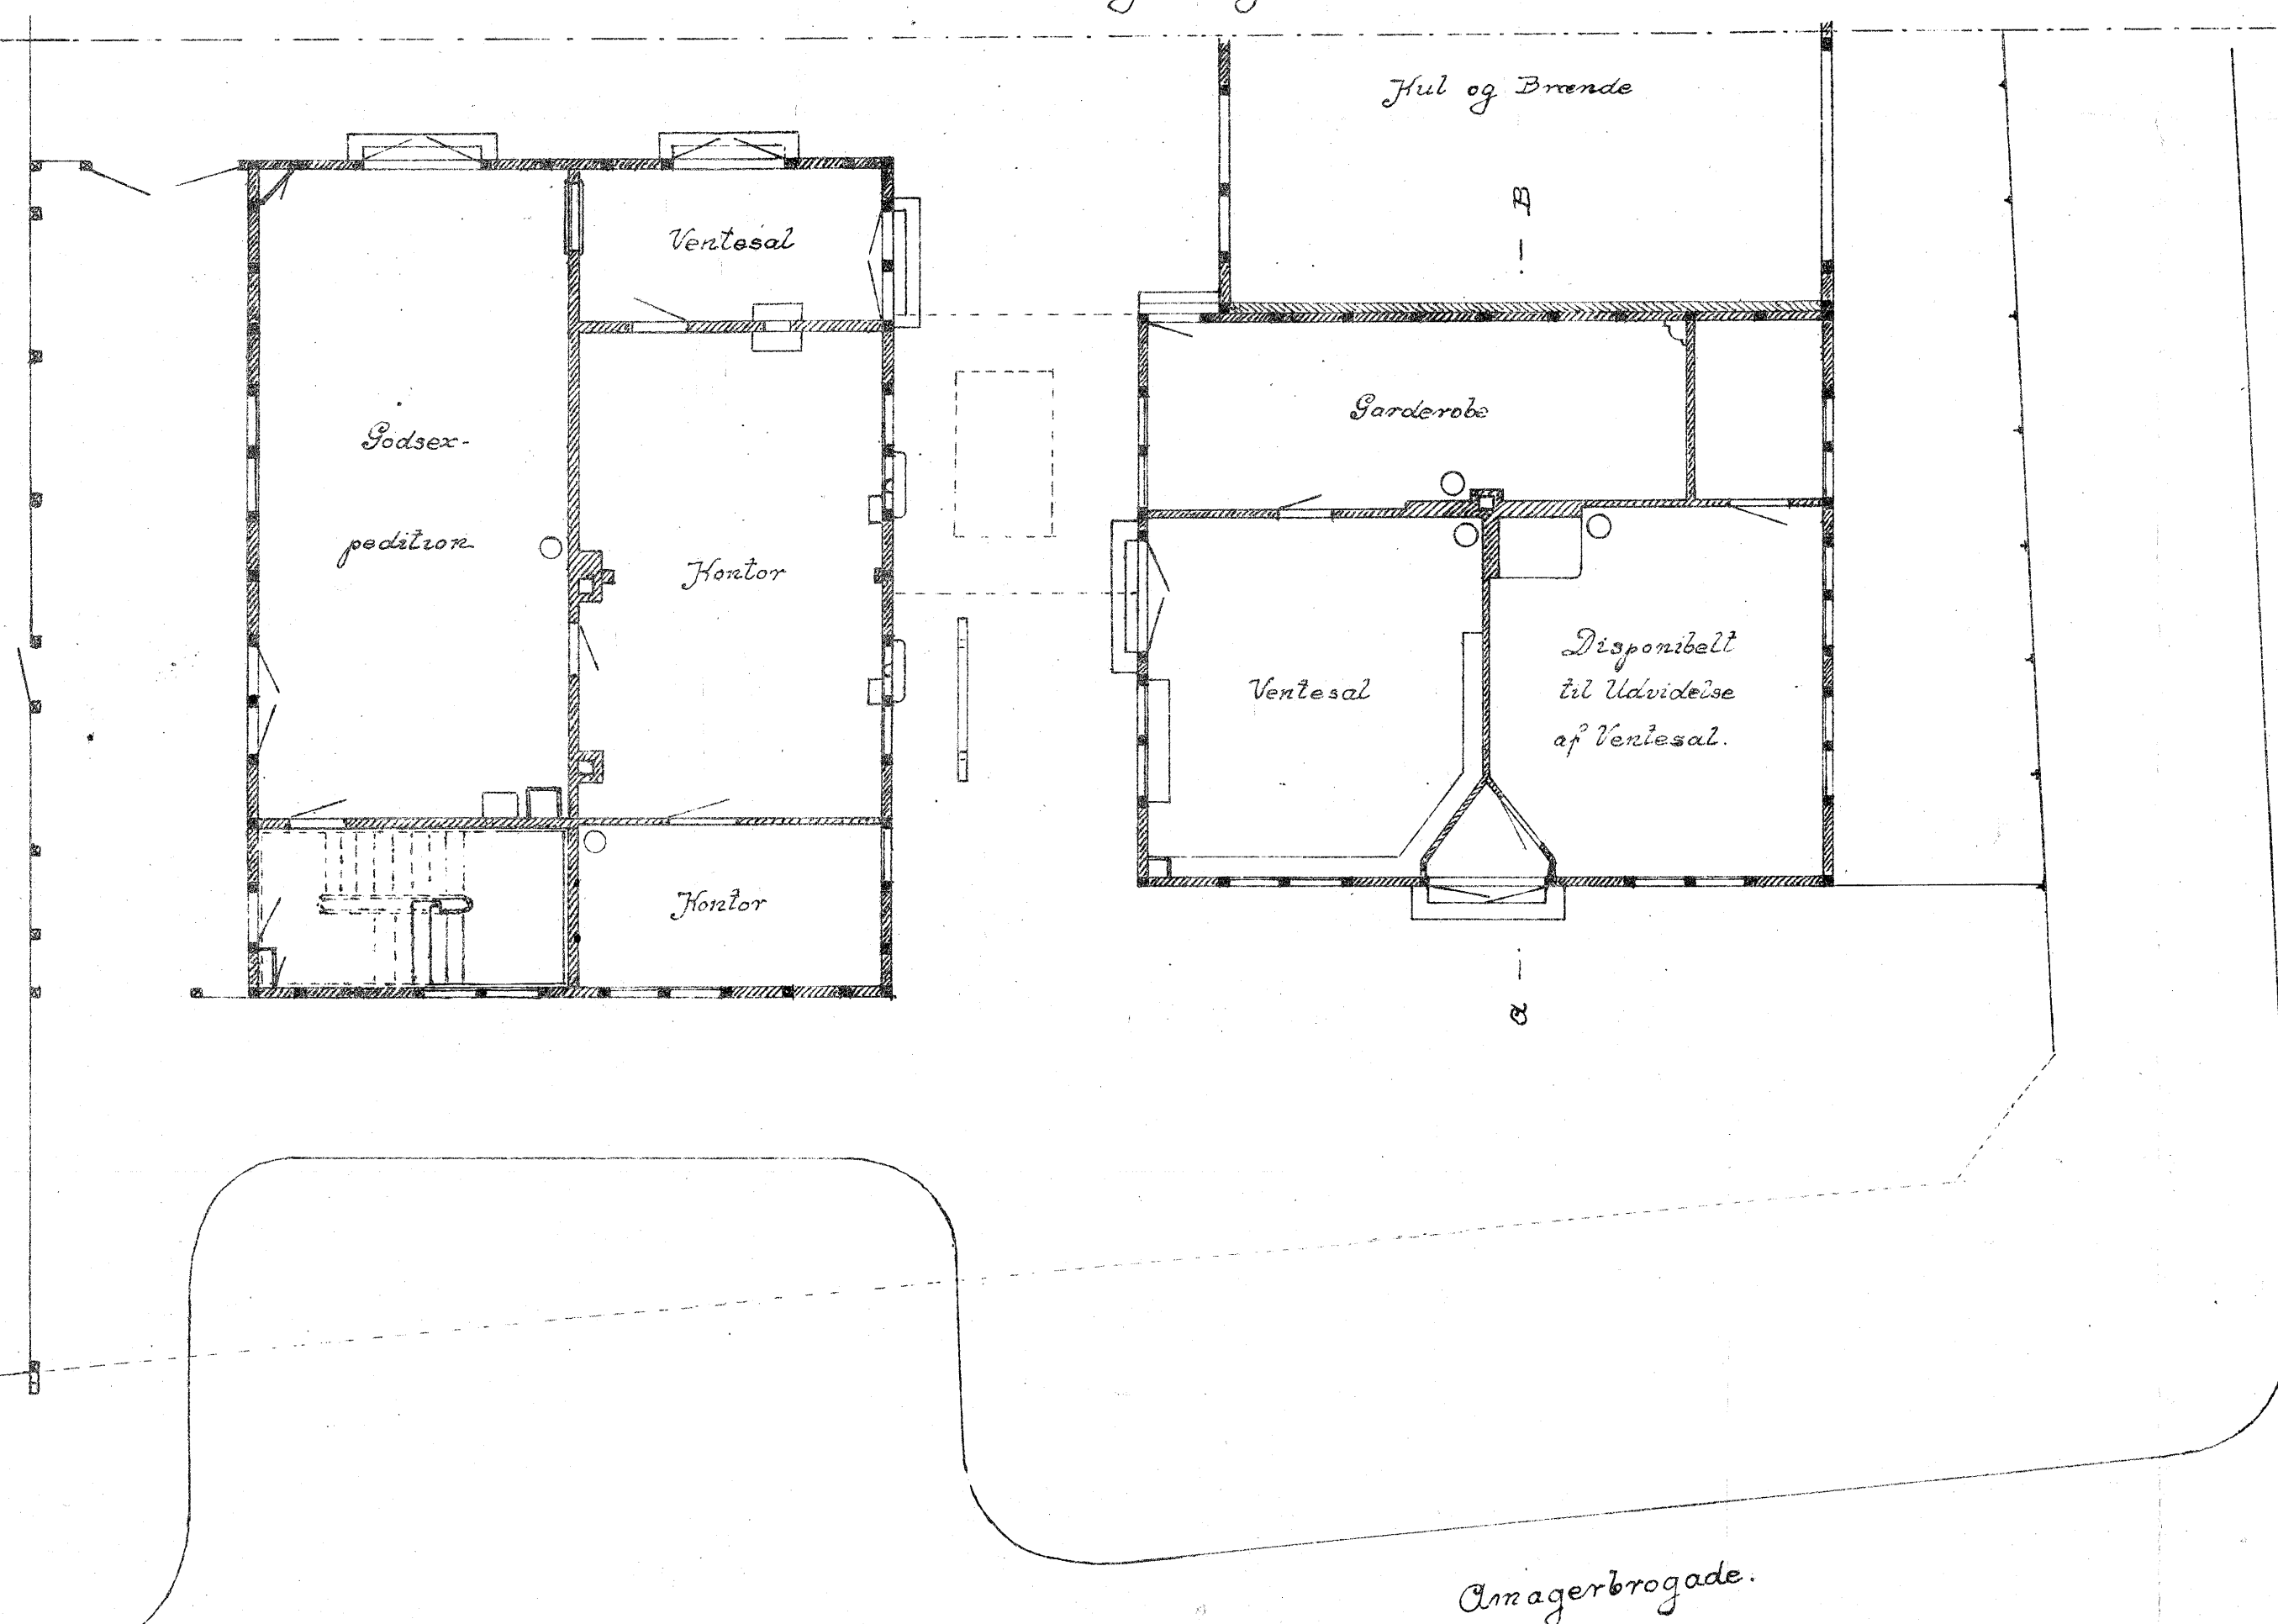

Carl Lundsvey.

Snit A-F

~~Prof. L. H. Brown~~
L. H. Brown

