

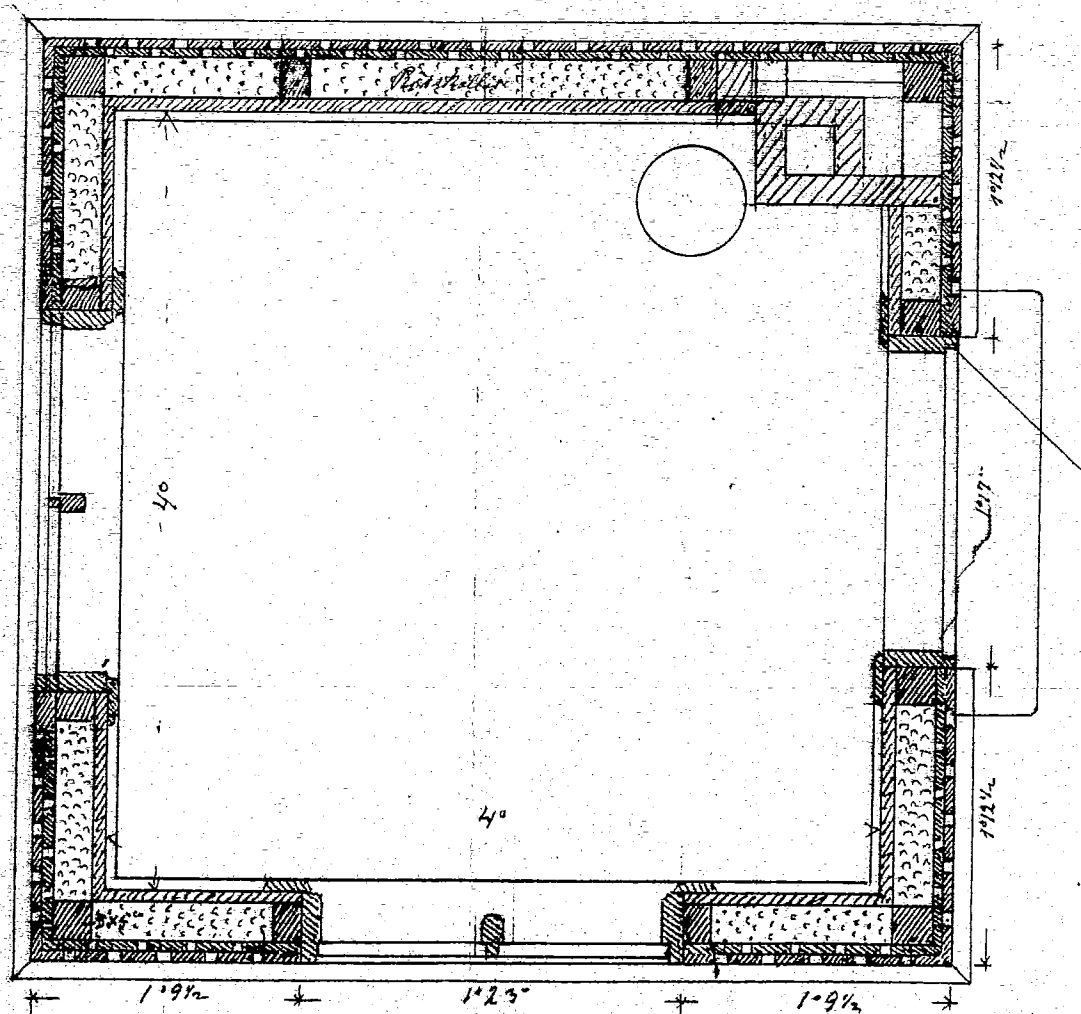
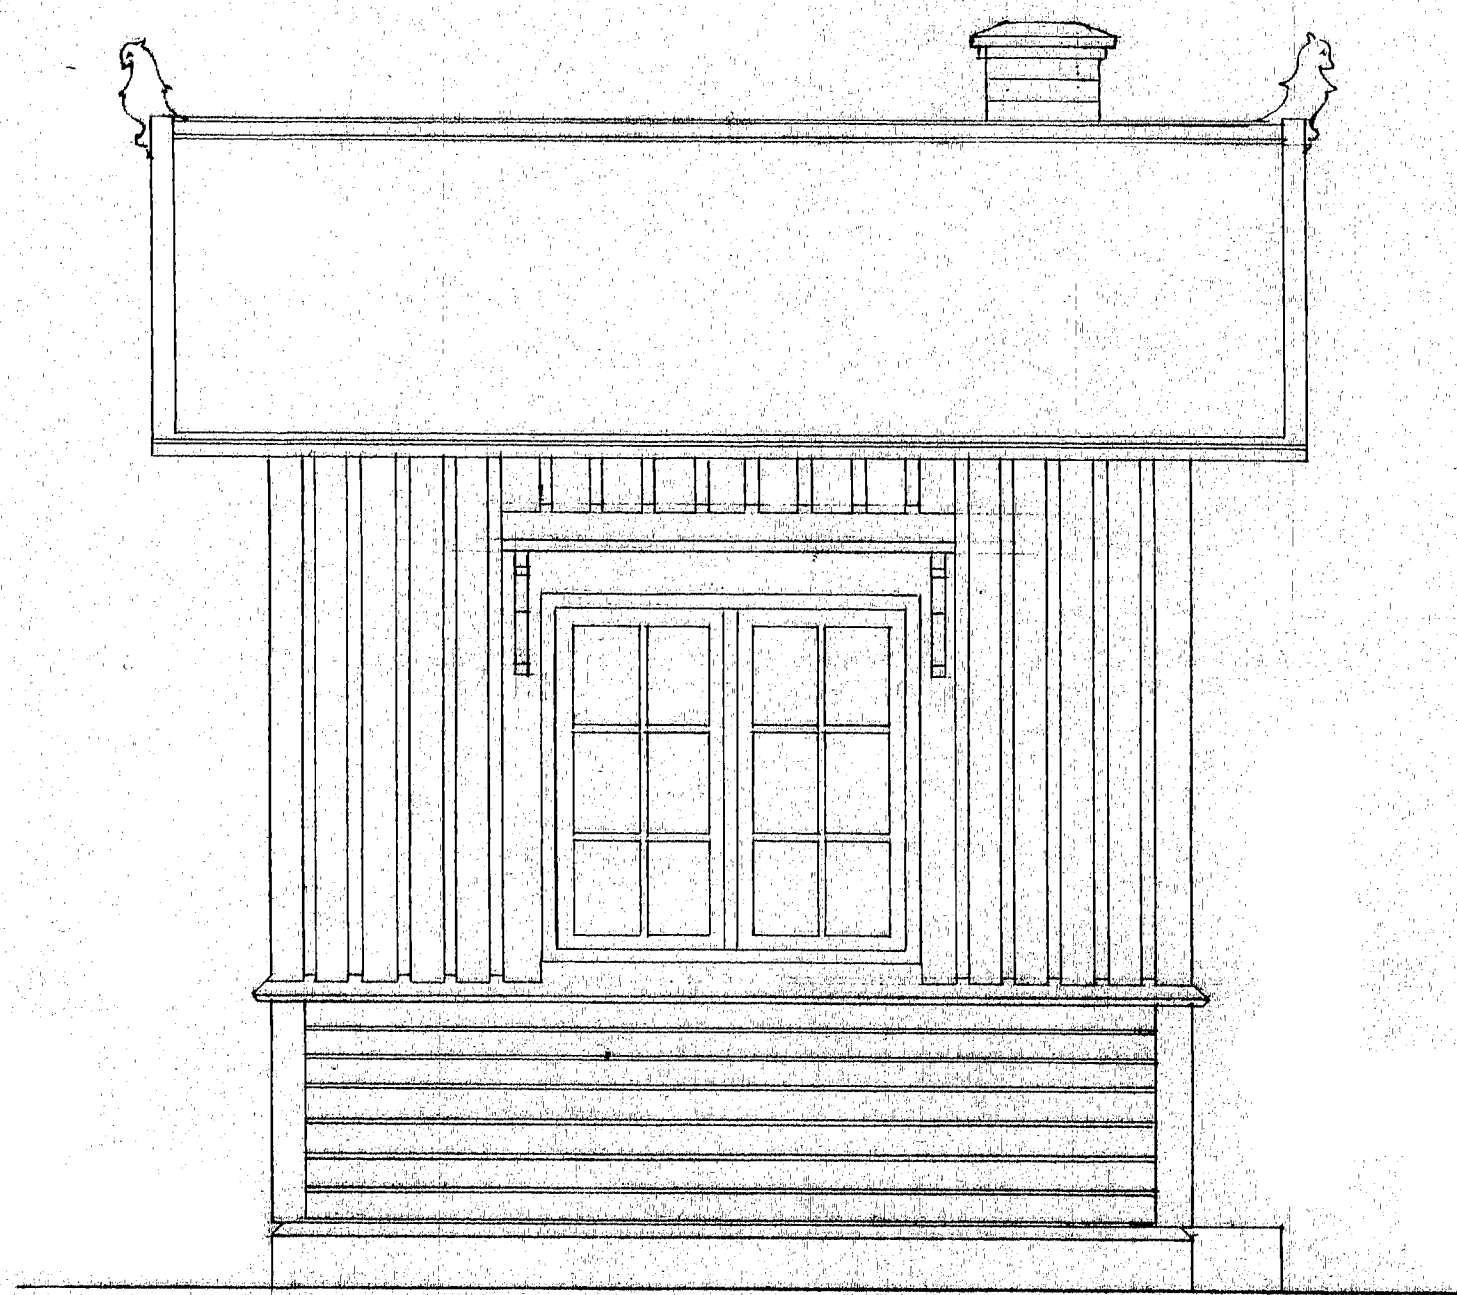


*Fasade*

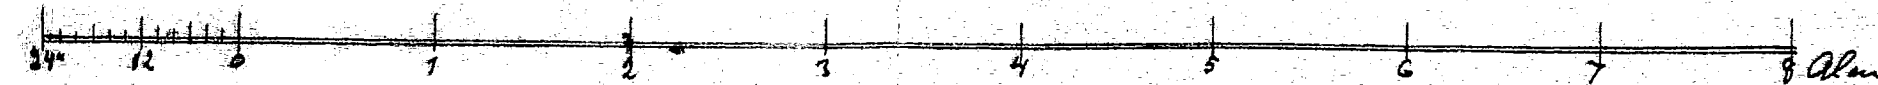

*Plan*

1:24

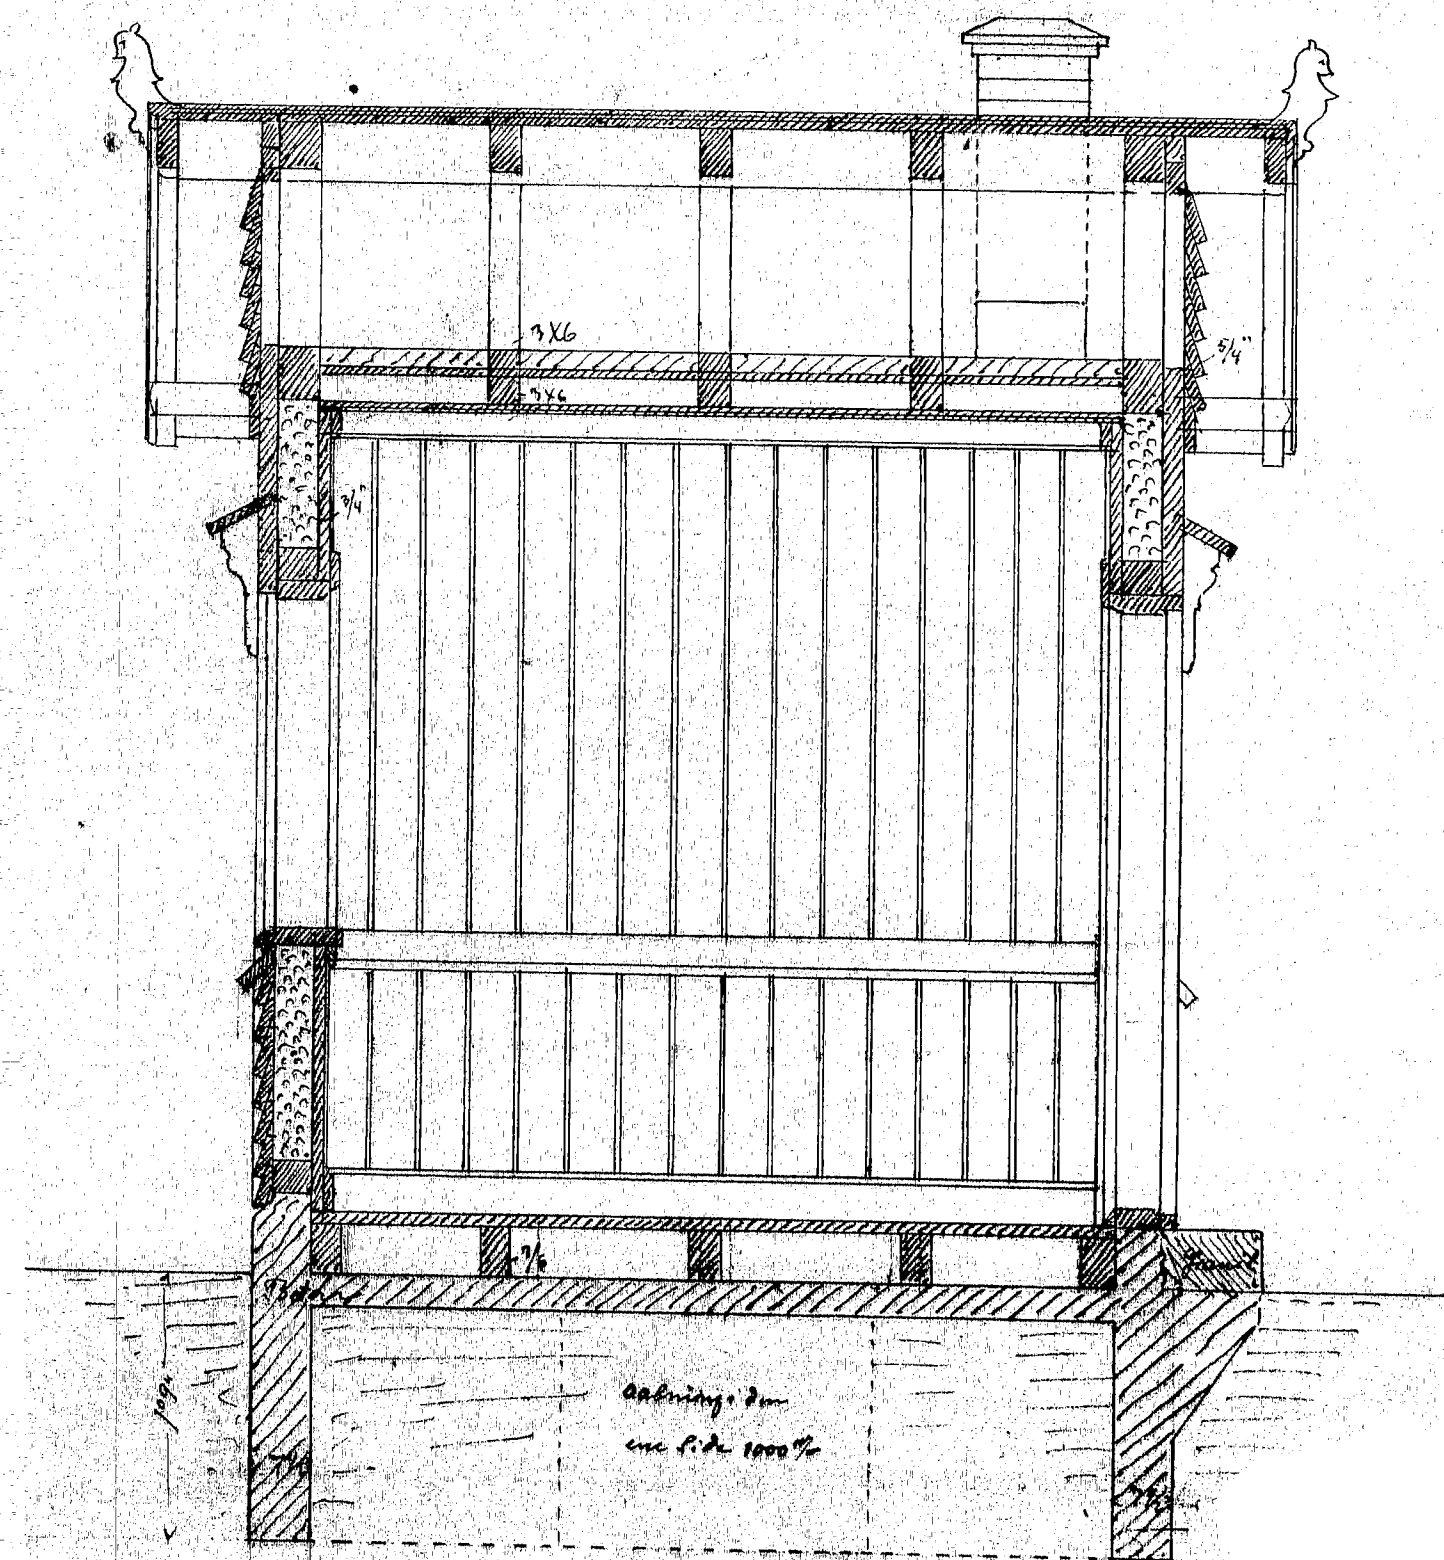

April