

D.S.B.

Tegn. Rev. Godk. Kalk.

2/862 2/8-62

G.H. R.H.

Pinchstang.

F-norm.

17.500.

A.

Normen
erstatte

Tegn. / Norm. Pos.

NL 2100 24

Forandringer.

Forandringer.

22/8-62 R.H.








Materiale påført

Set F-F.
Krydshugges: 0,5

1 L=1500

2 L=1800

3 L=2100

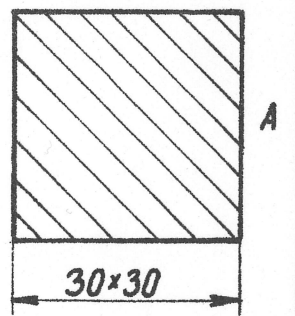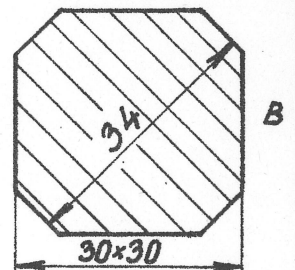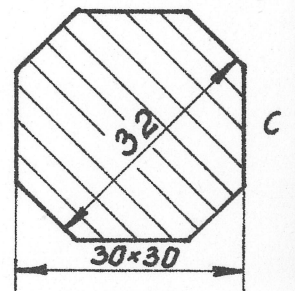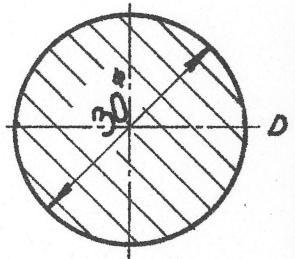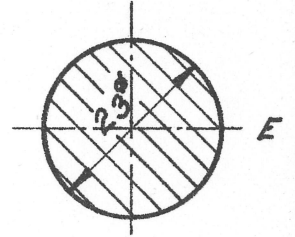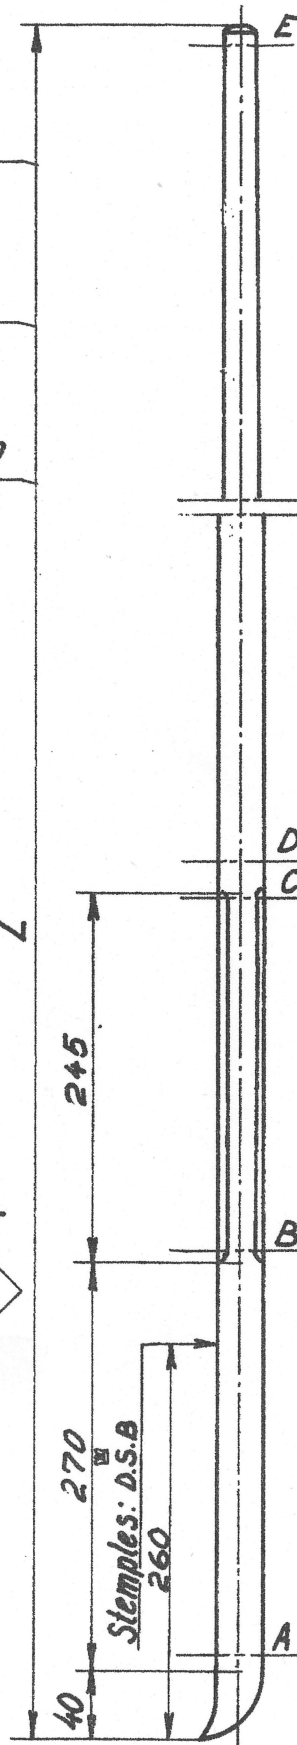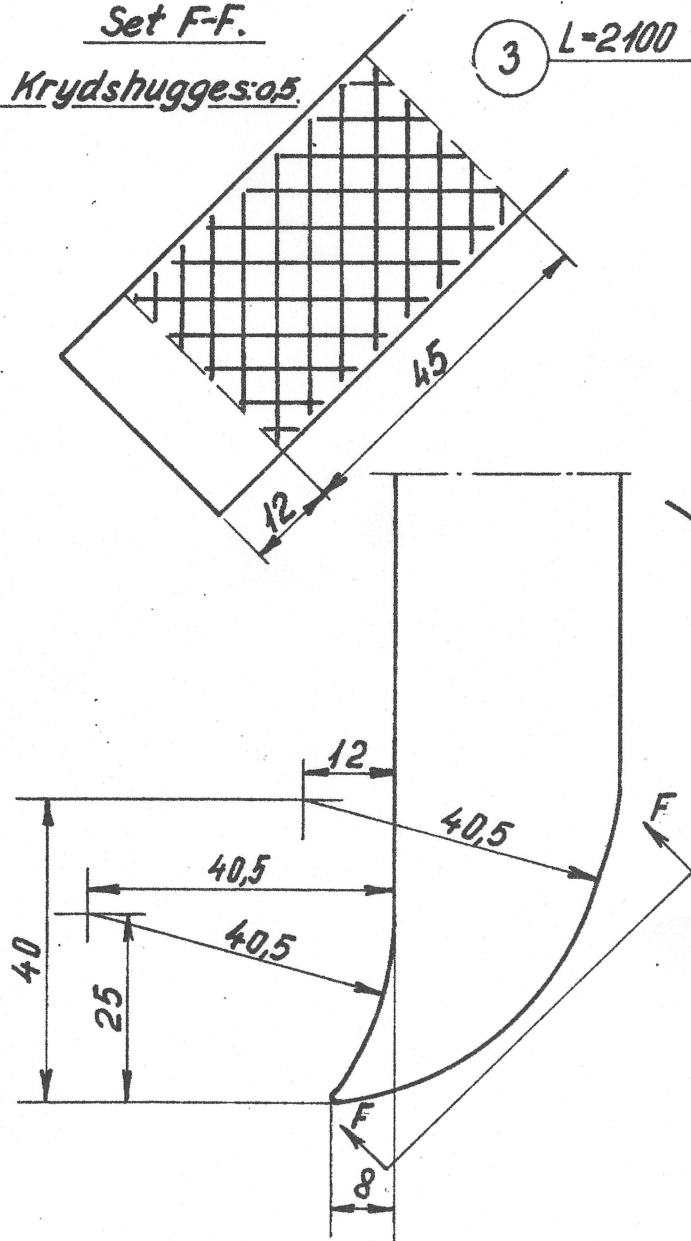

Materiale: Stål 60.

1:1

1:5

1:1