

D.S.B. Maskinafdelingen

Tegn. Rev Godk. Kalk.

Hjulringeprofil. Spareprofil.

F-norm
3.0010-2.

A

Normen
erstatte


Tegn Norm. Pos.

Forandringer

Forandringer

A 9-9 SAHR

Ny kante

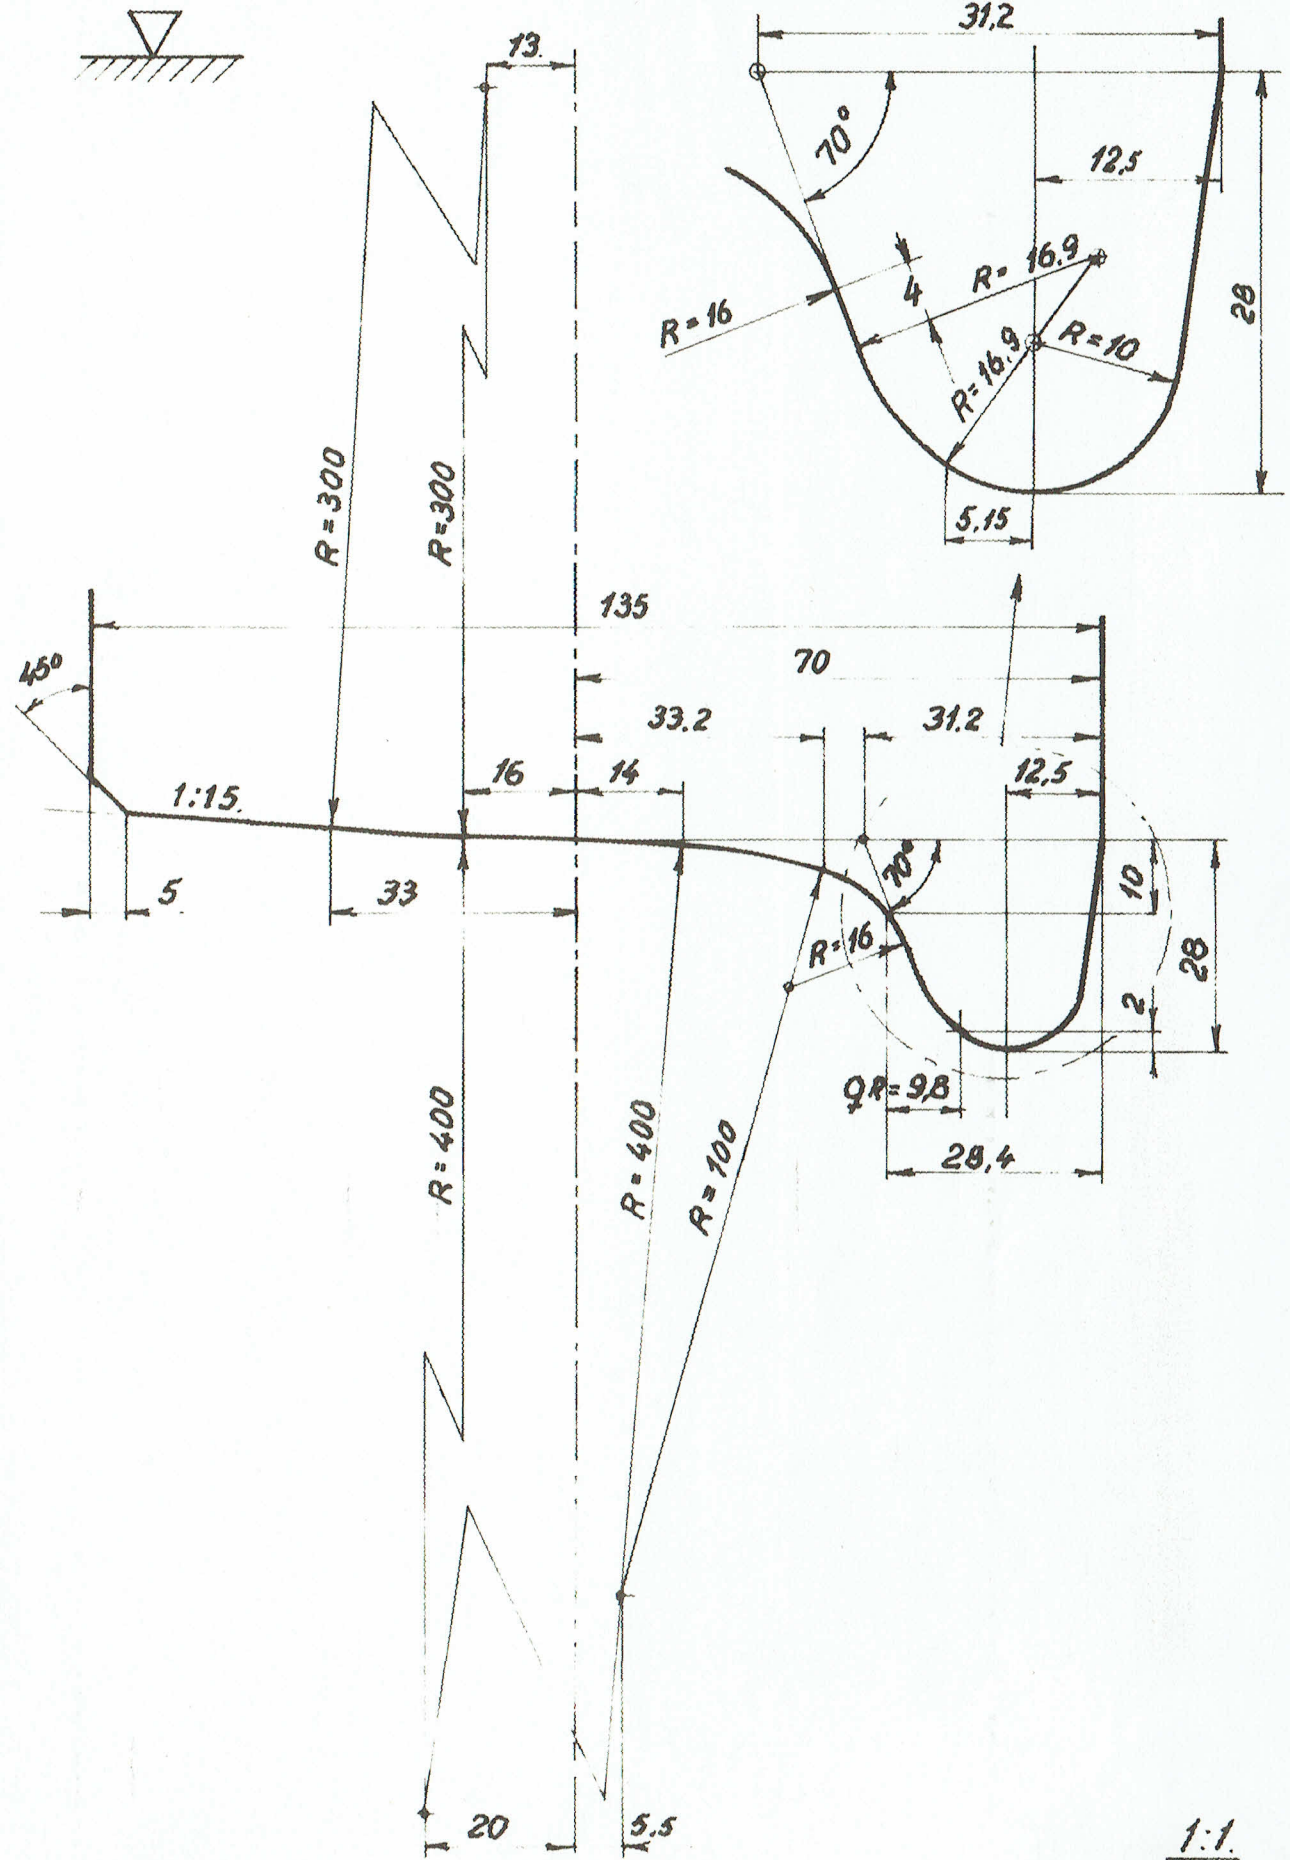

1:1