
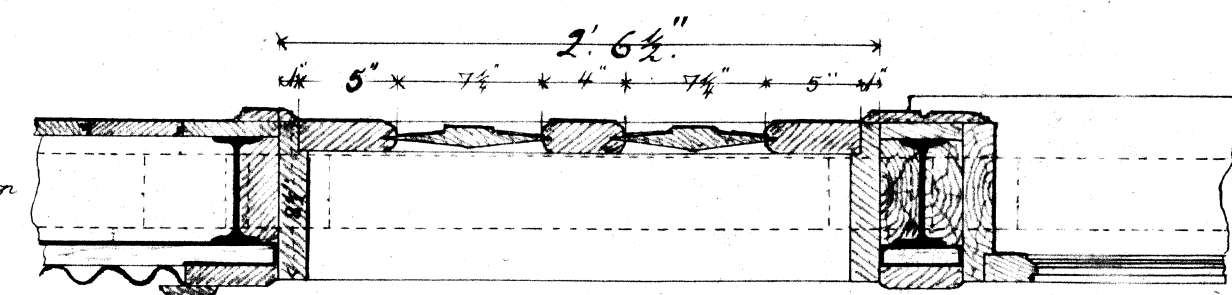
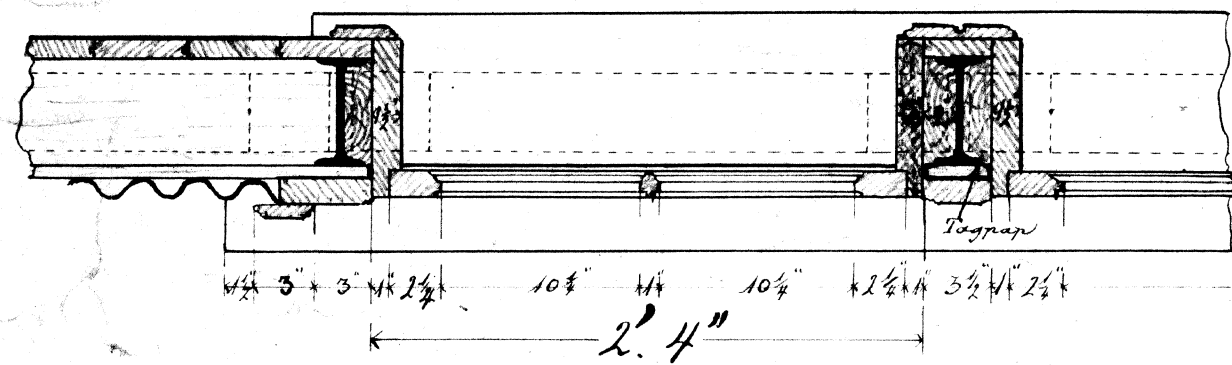
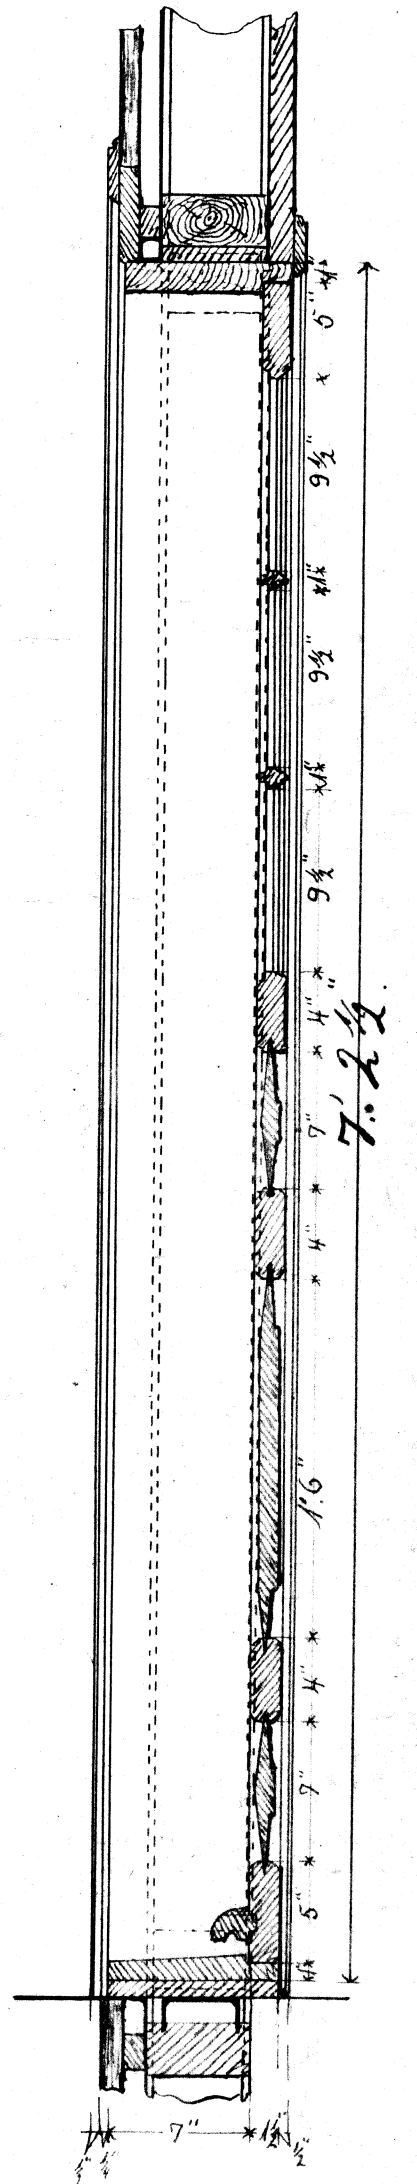
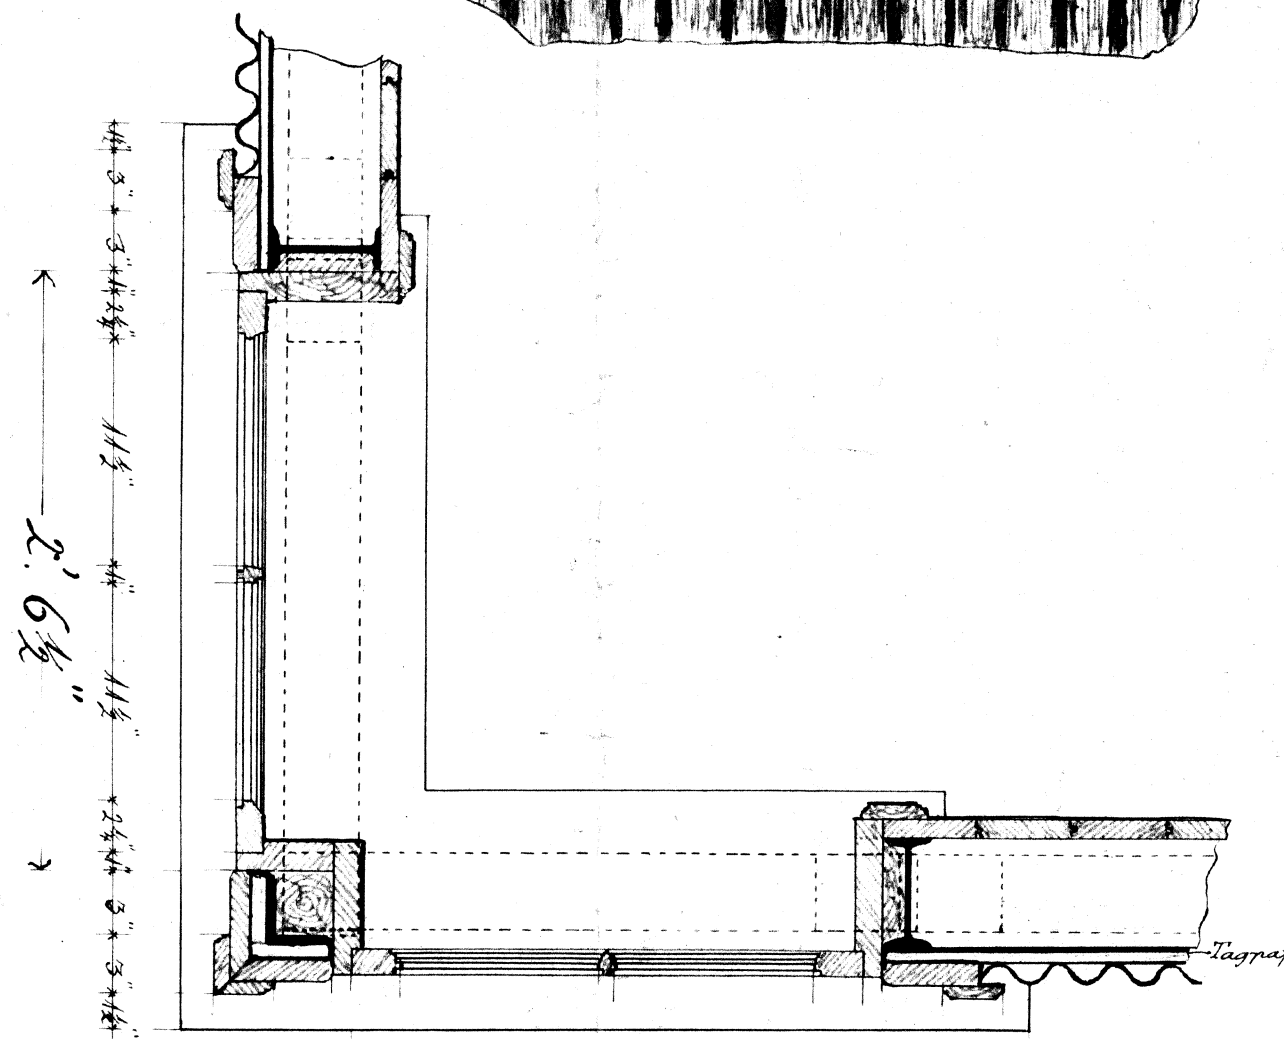
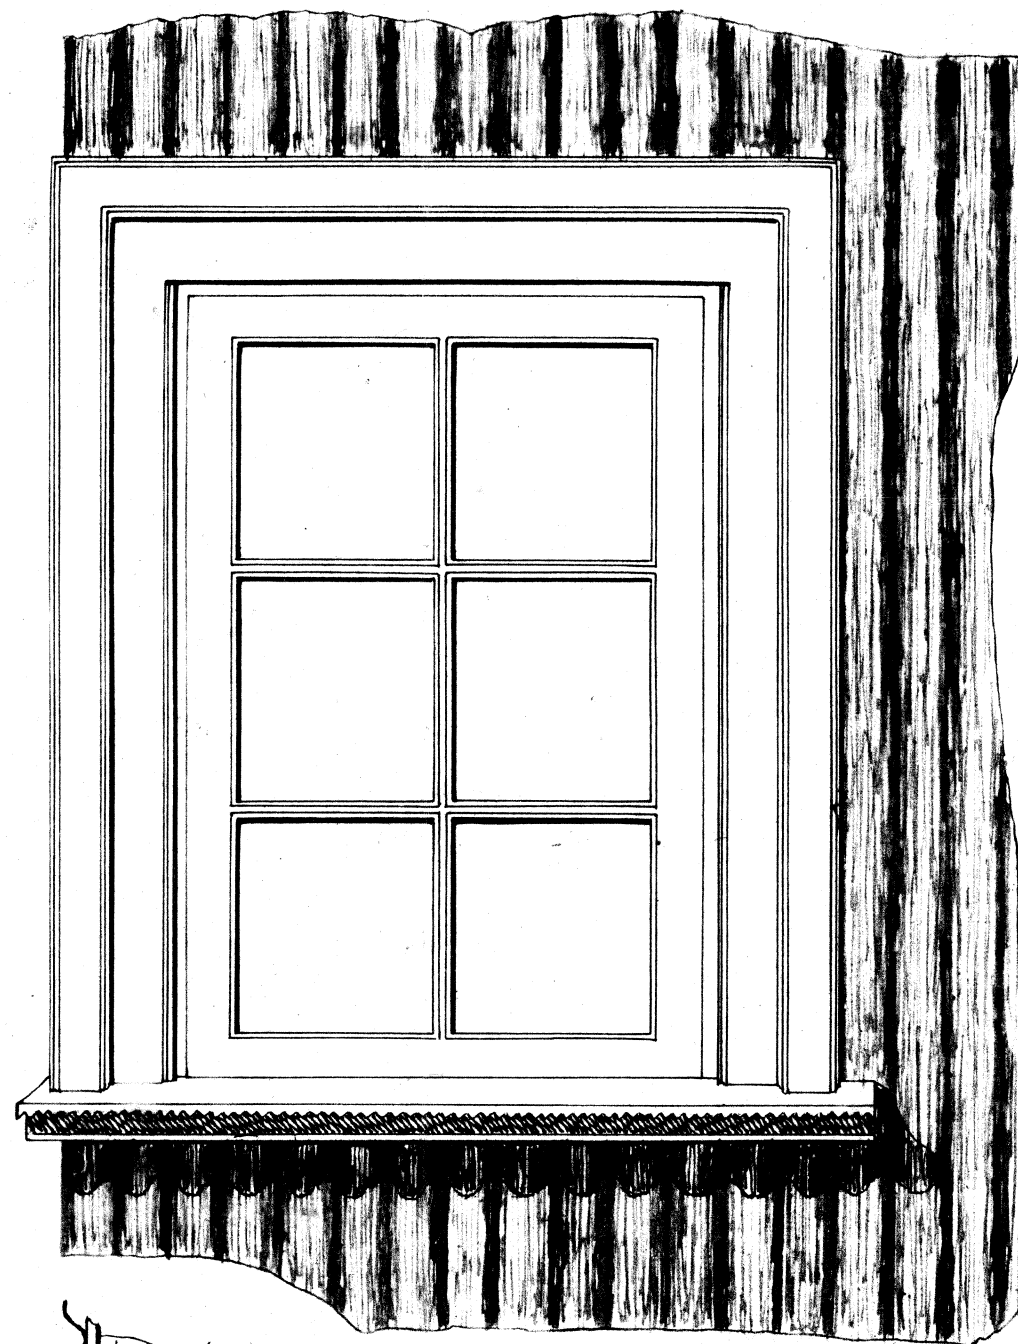


Vinduer og Dør

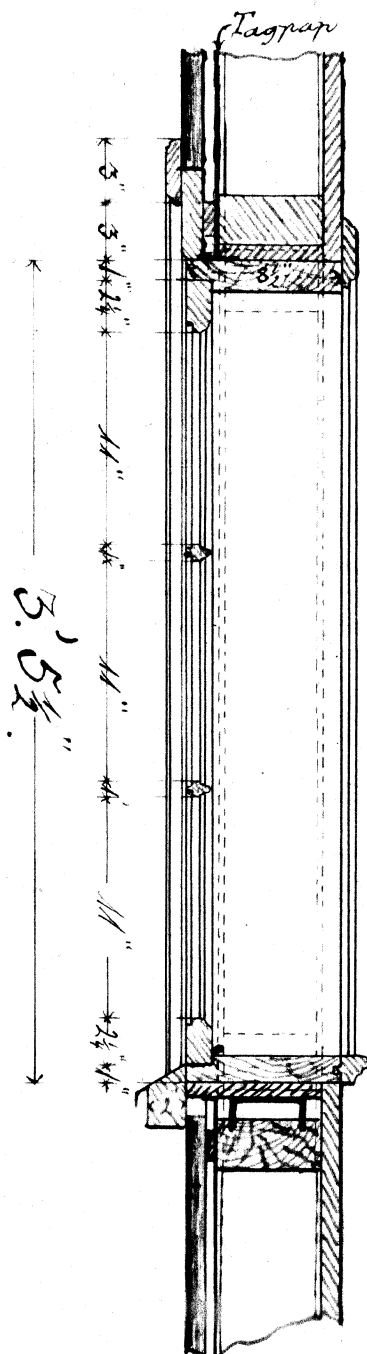

9 Stk: Vinduer 2' 6 1/2" x 3' 5 1/2" udvendig Karmmaal.

8 " : " " 2' 4" x 3' 5 1/2" " " " "

1 " : Dør 2' 6 1/2" x 7' 2 1/2" " " " "

1:10

