
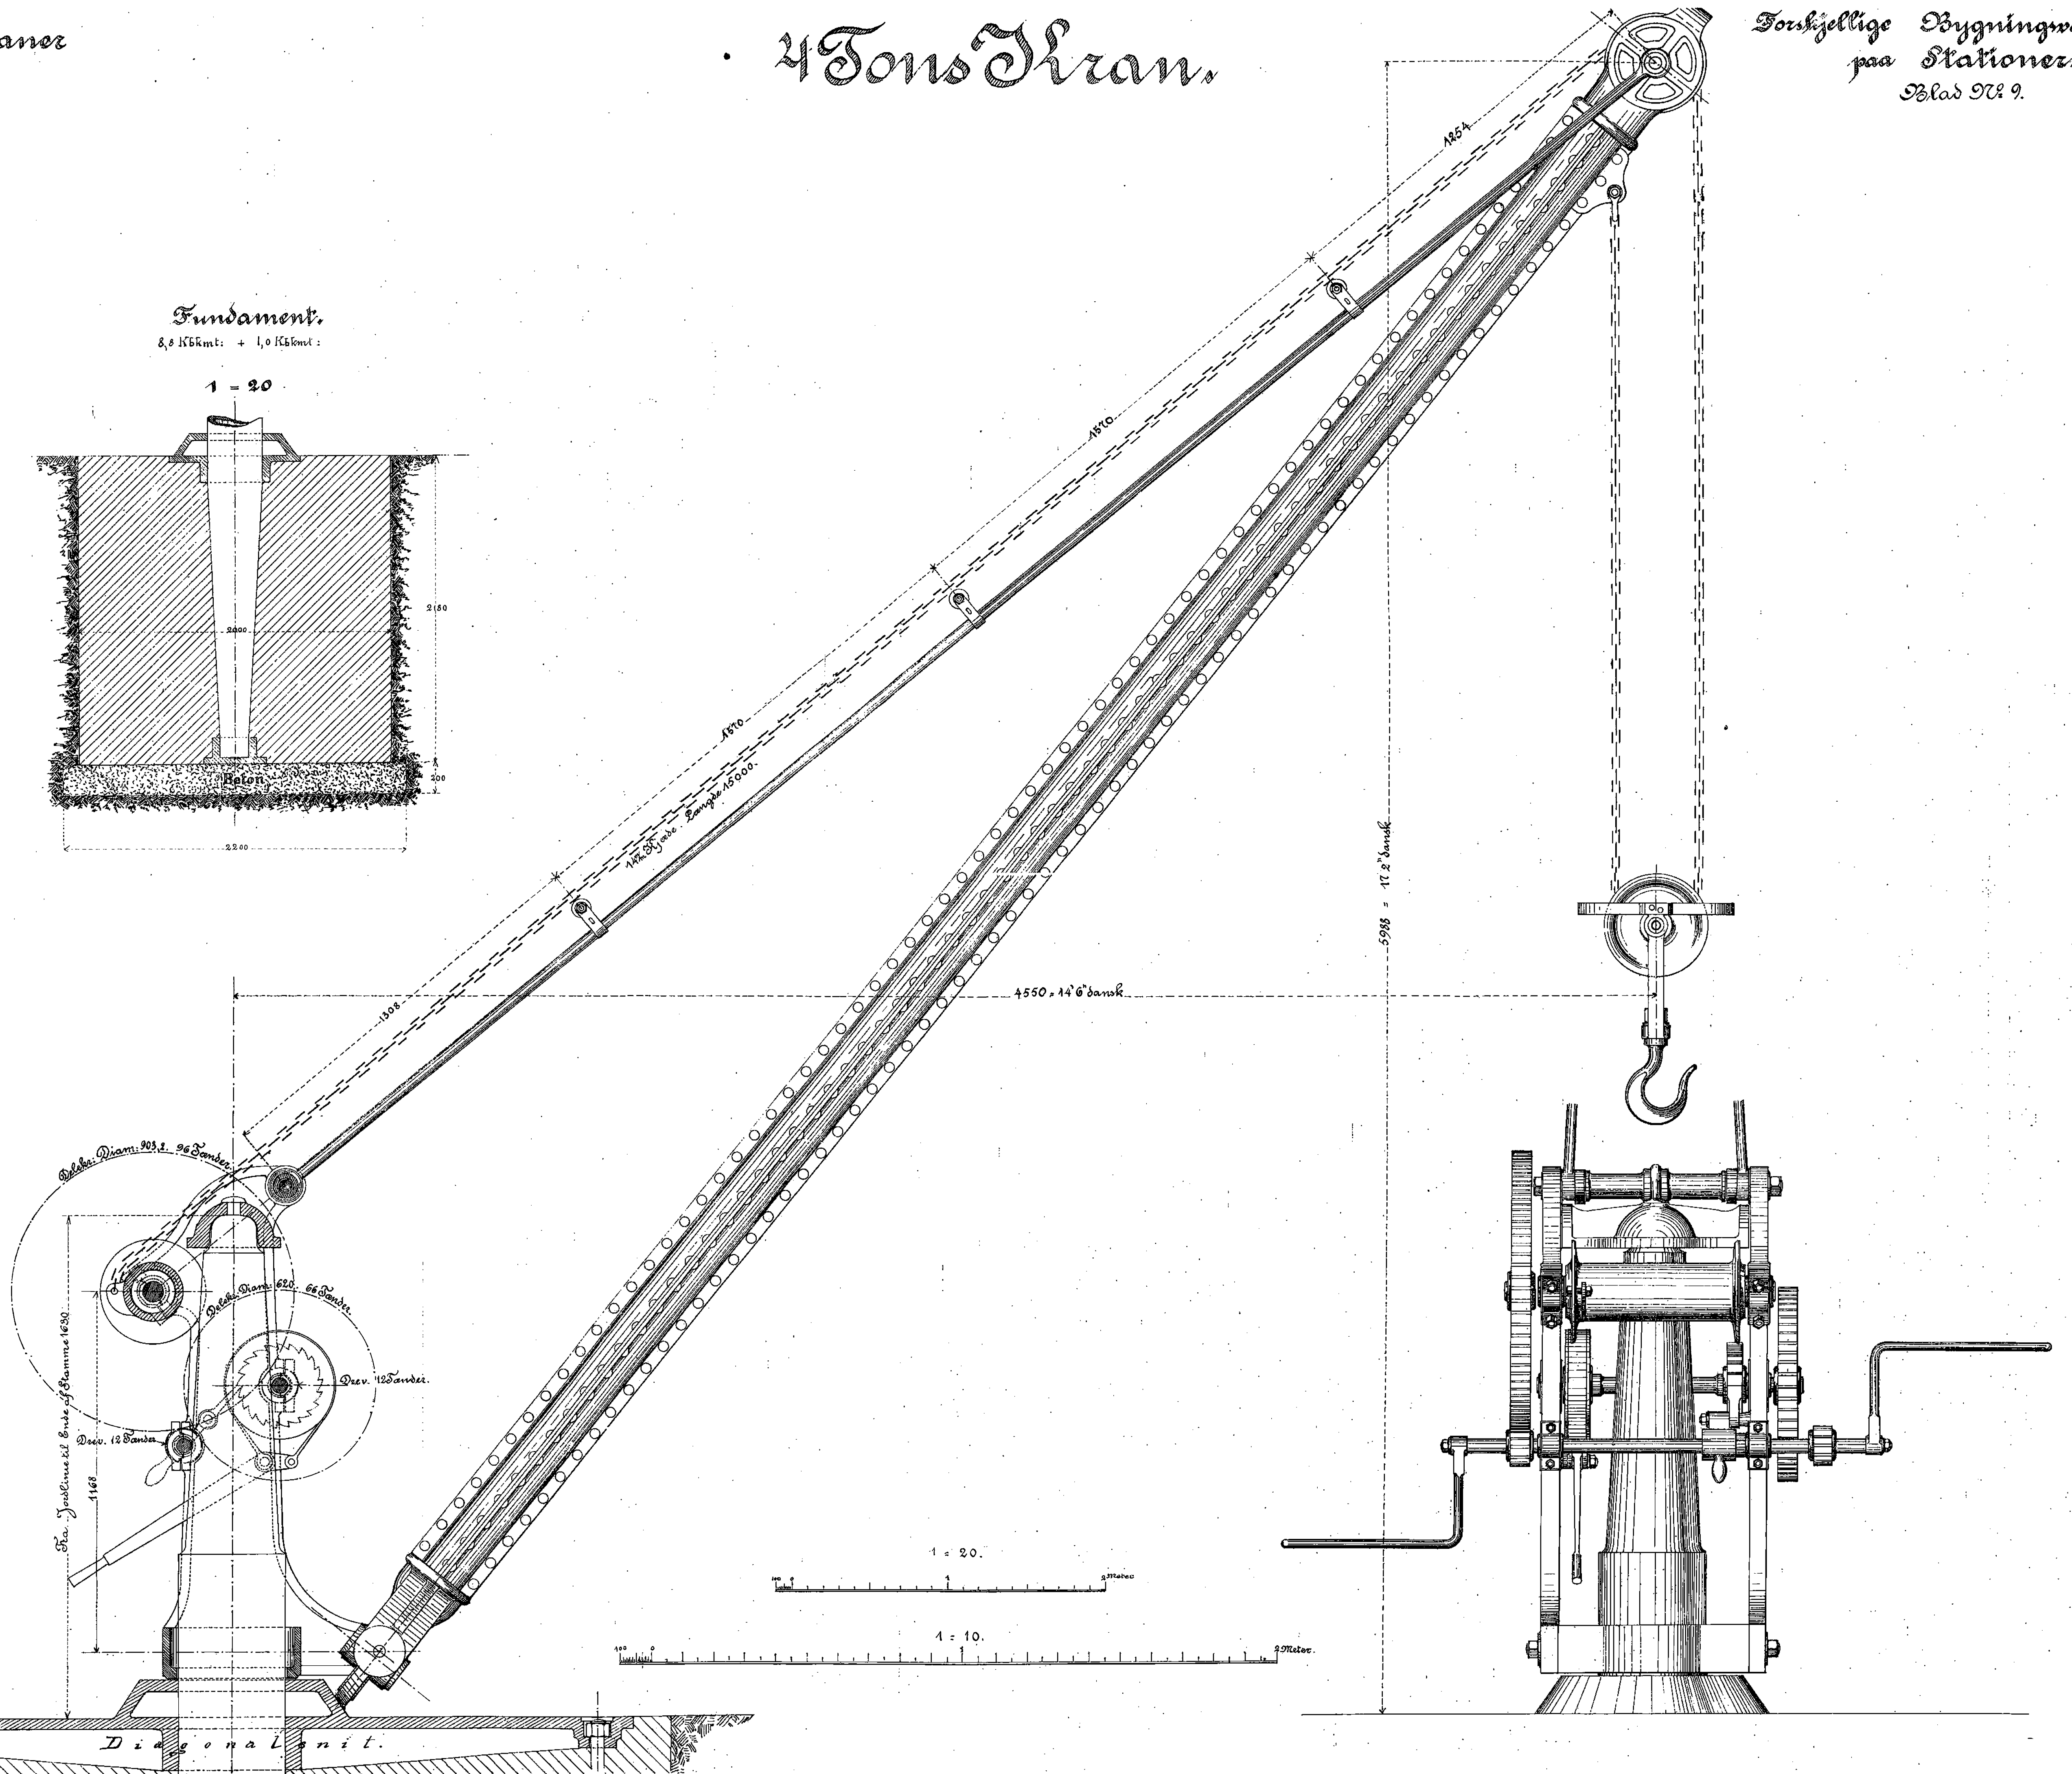


4 Tons Kran.

Fundament.

8,8 Fokml. + 1,0 Fokml.

1 = 20

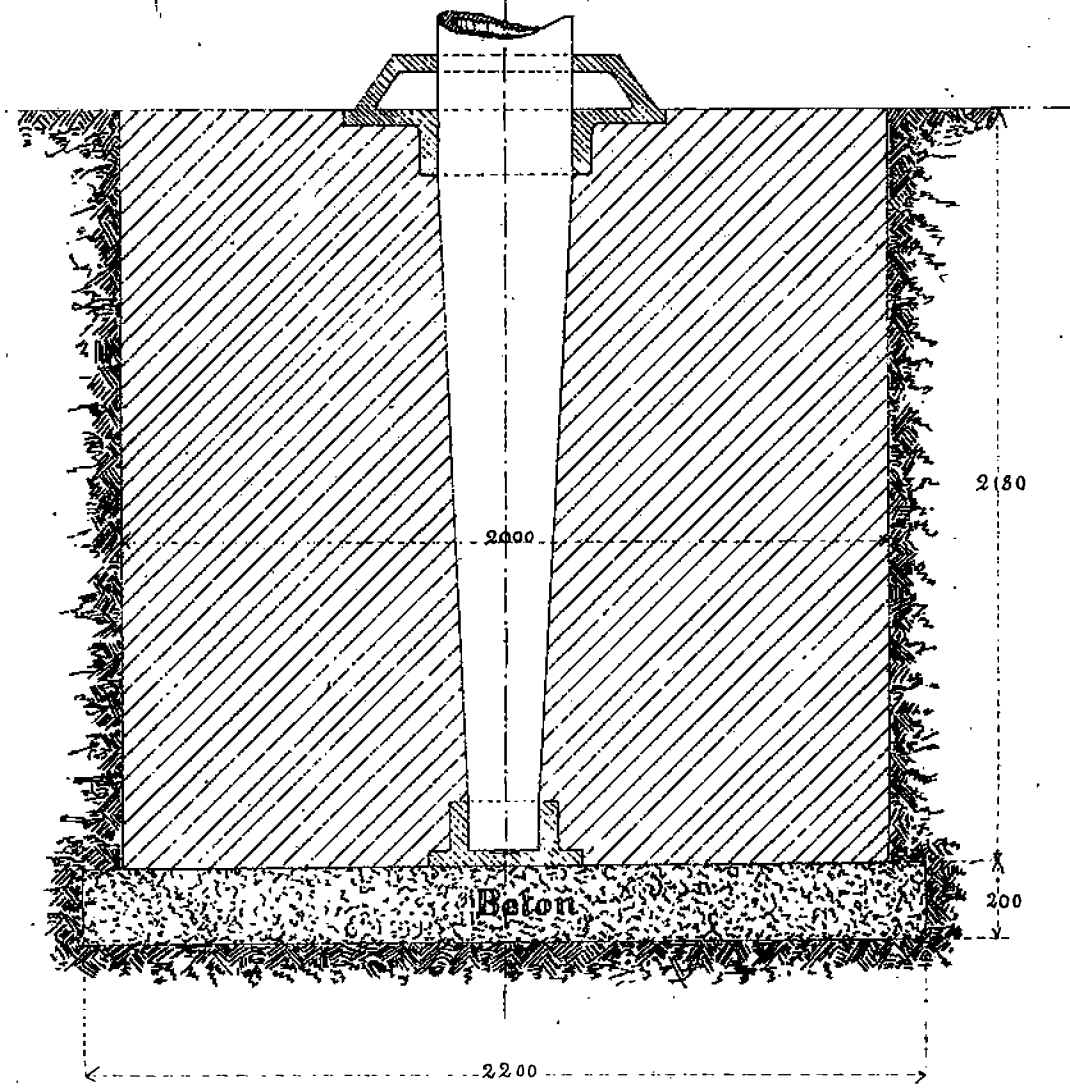

1 = 20.

1 = 10.