
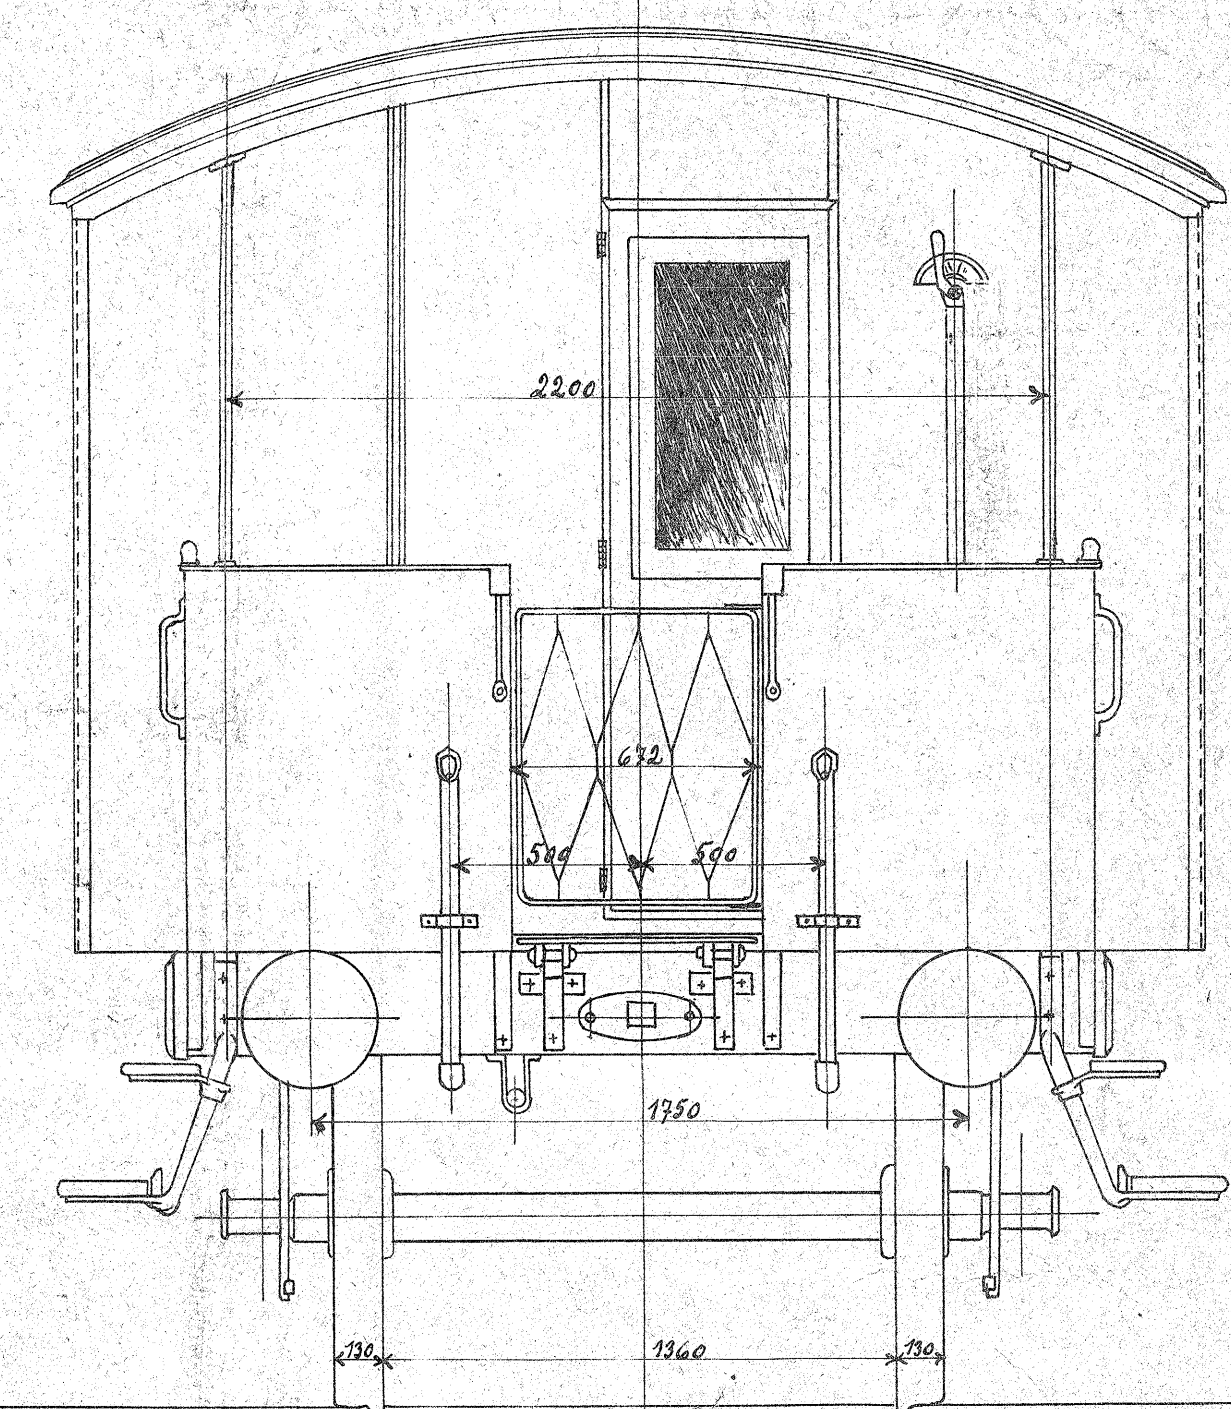
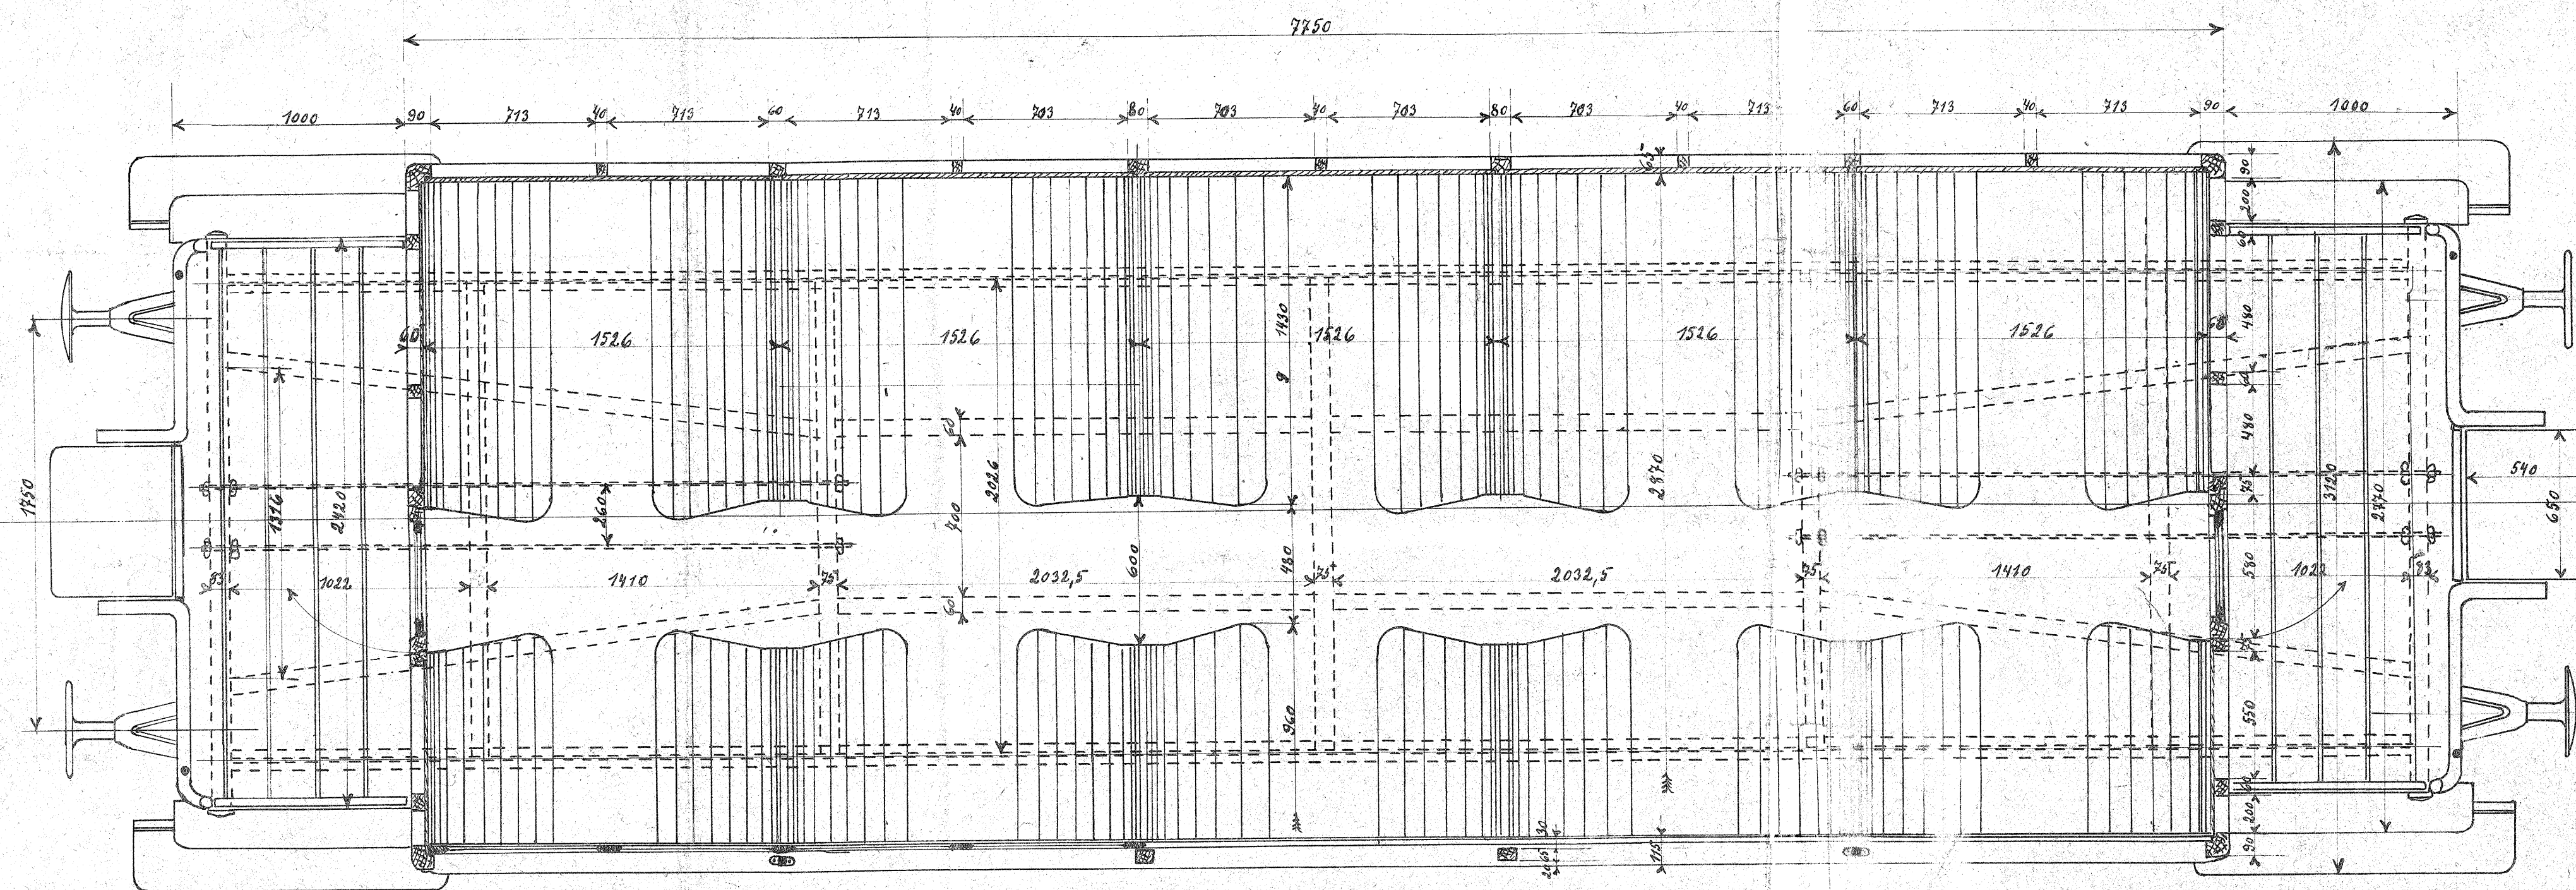
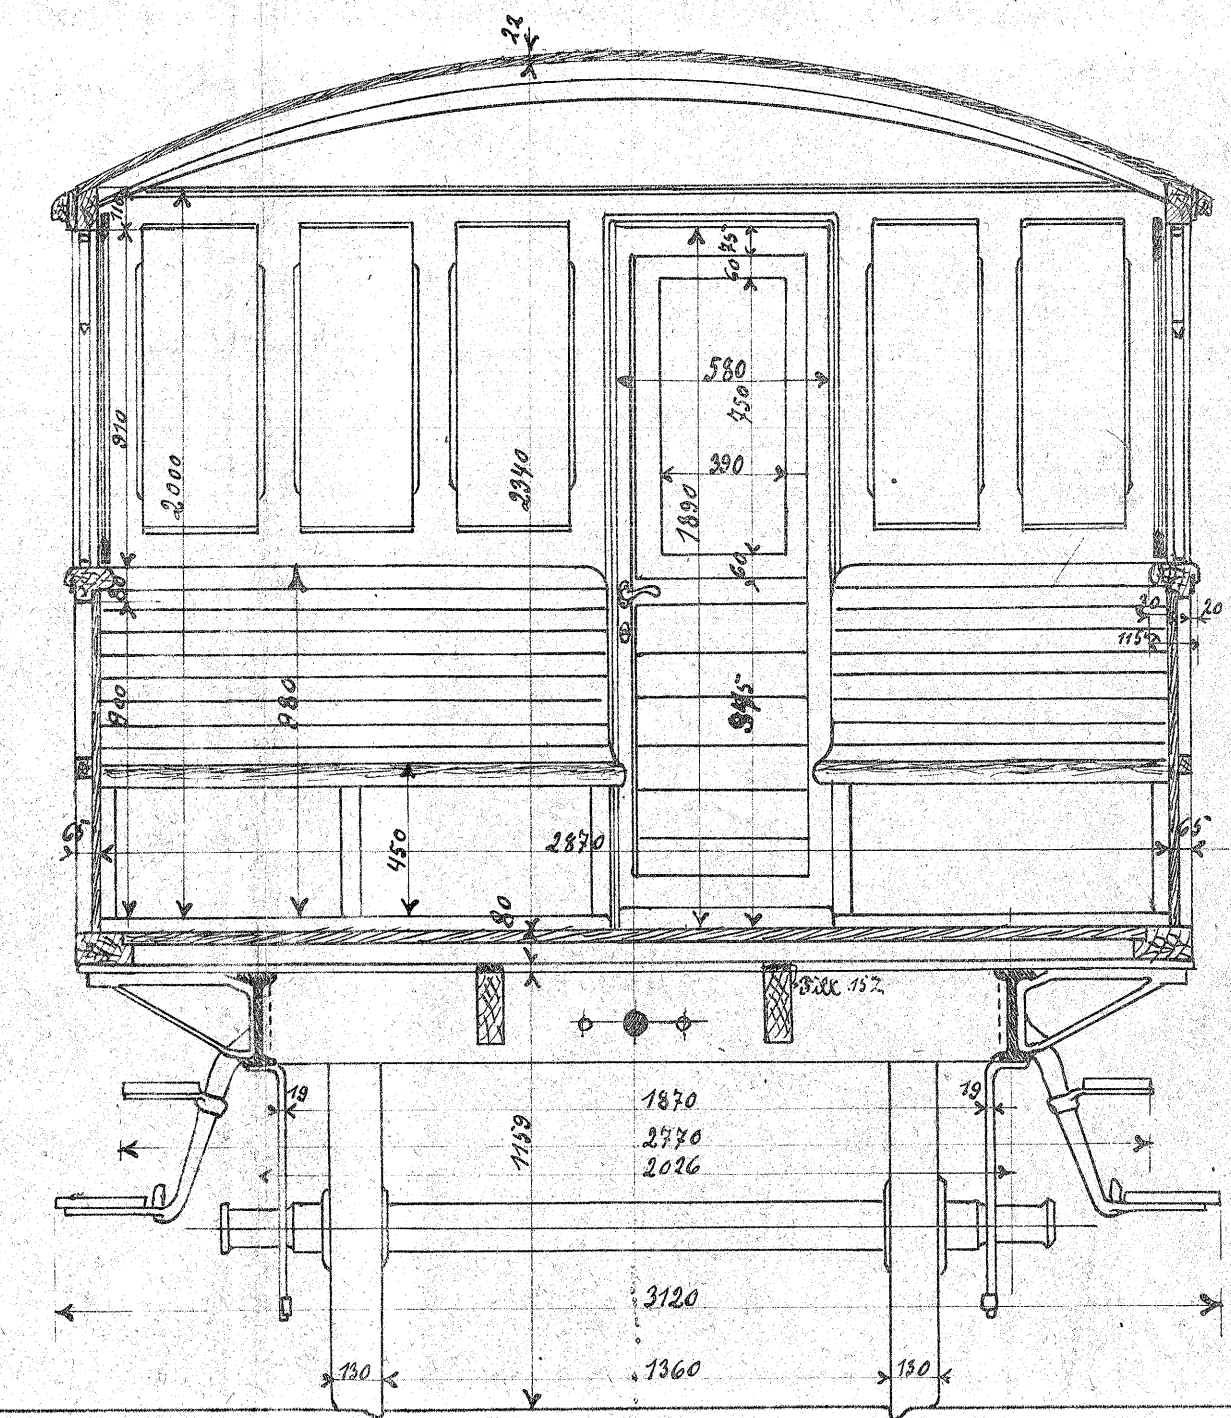


№ 8211.

Scandia i Randers

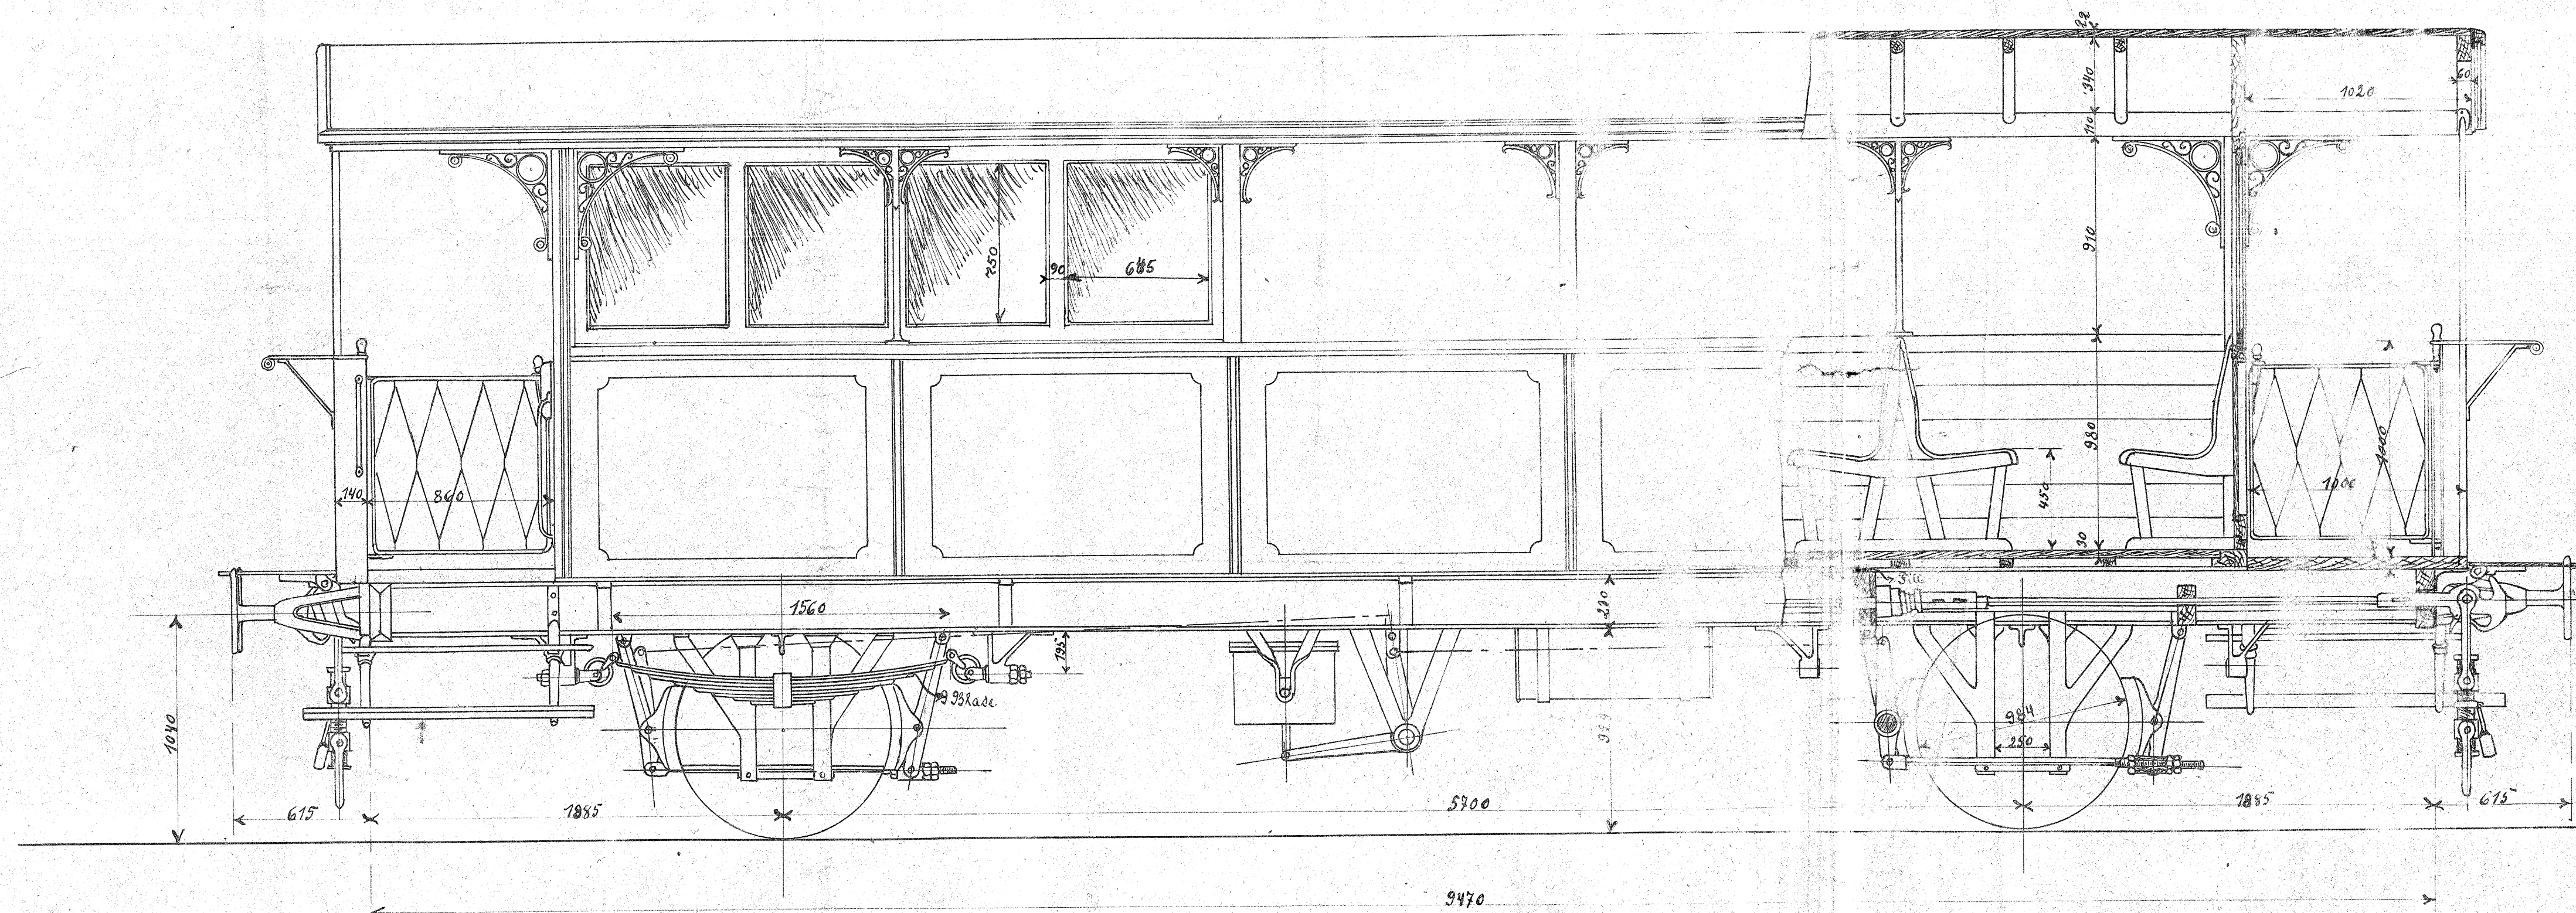

Arbejdsskizze





til

Amagerbanen

Ordre 662.

N^o 8211.

Scandia i Randers

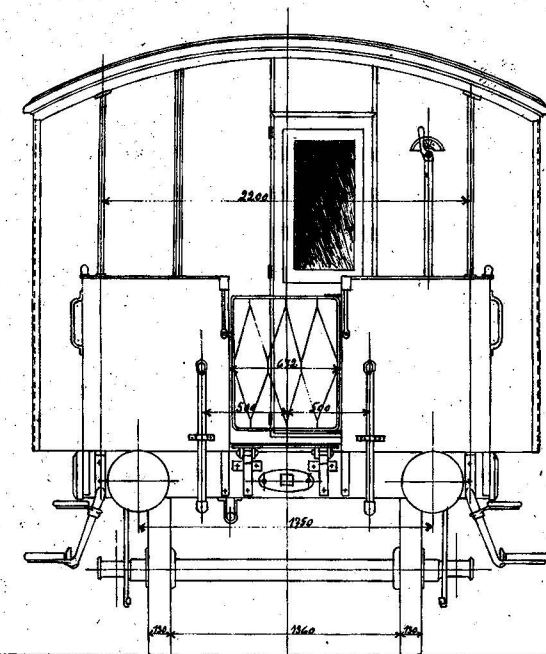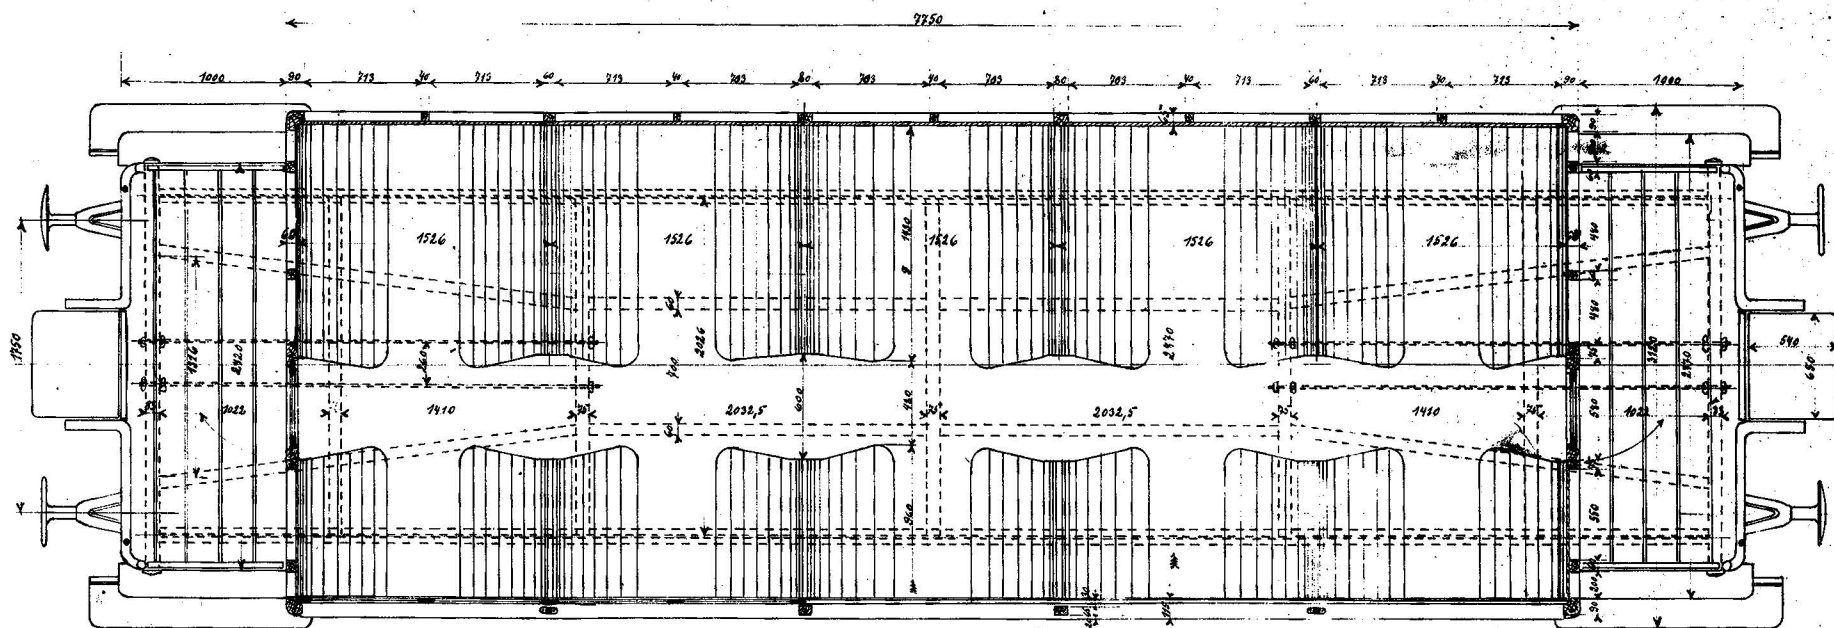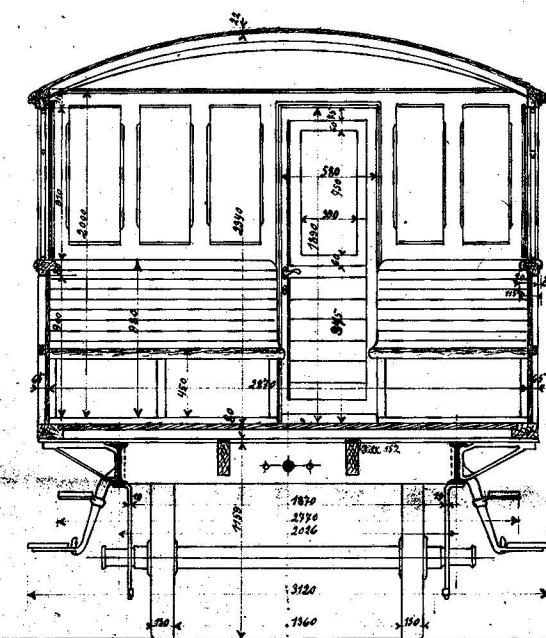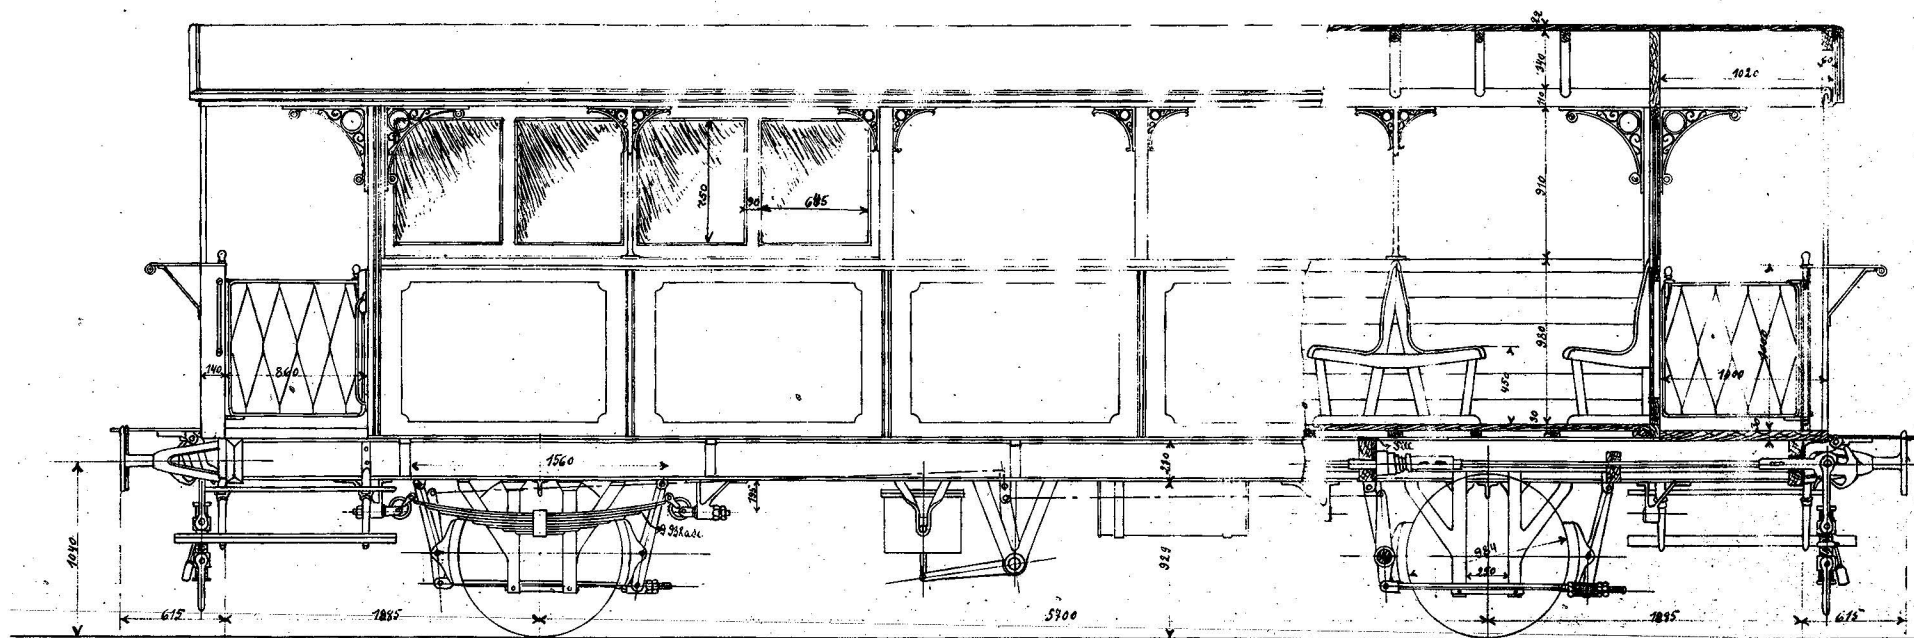

C 1-2

Adm. Personbogen
Nr.
Anlagenbanen
Ordn. 662.