

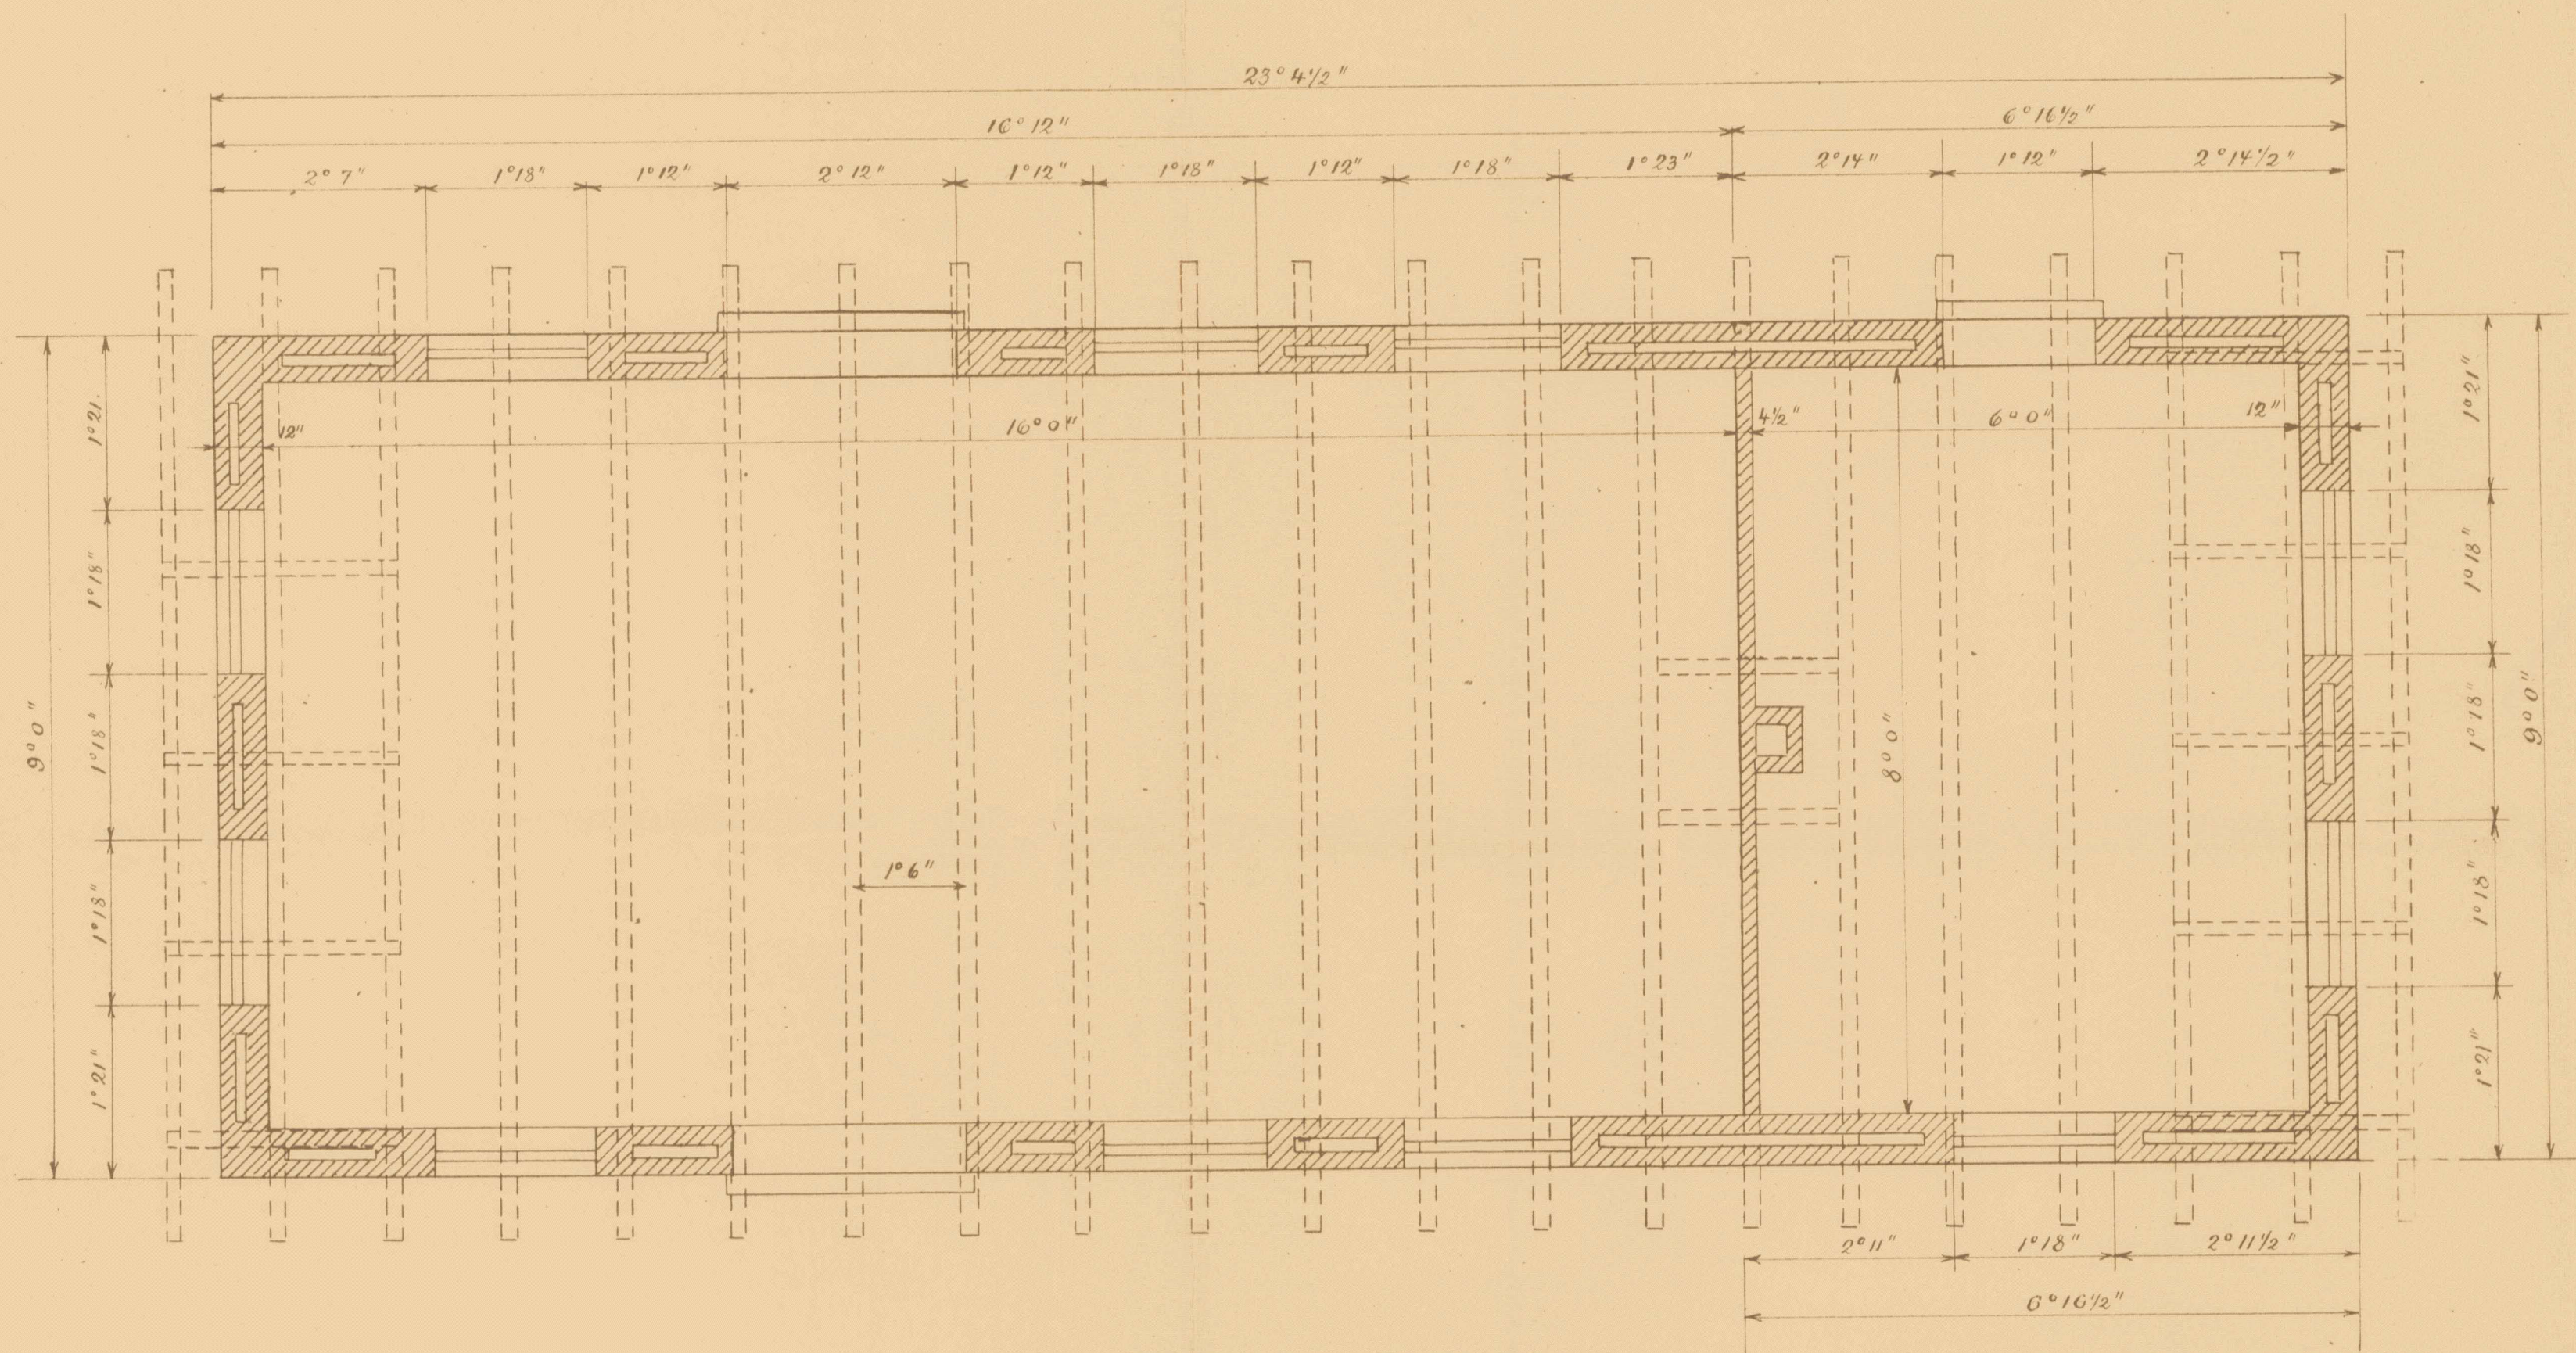
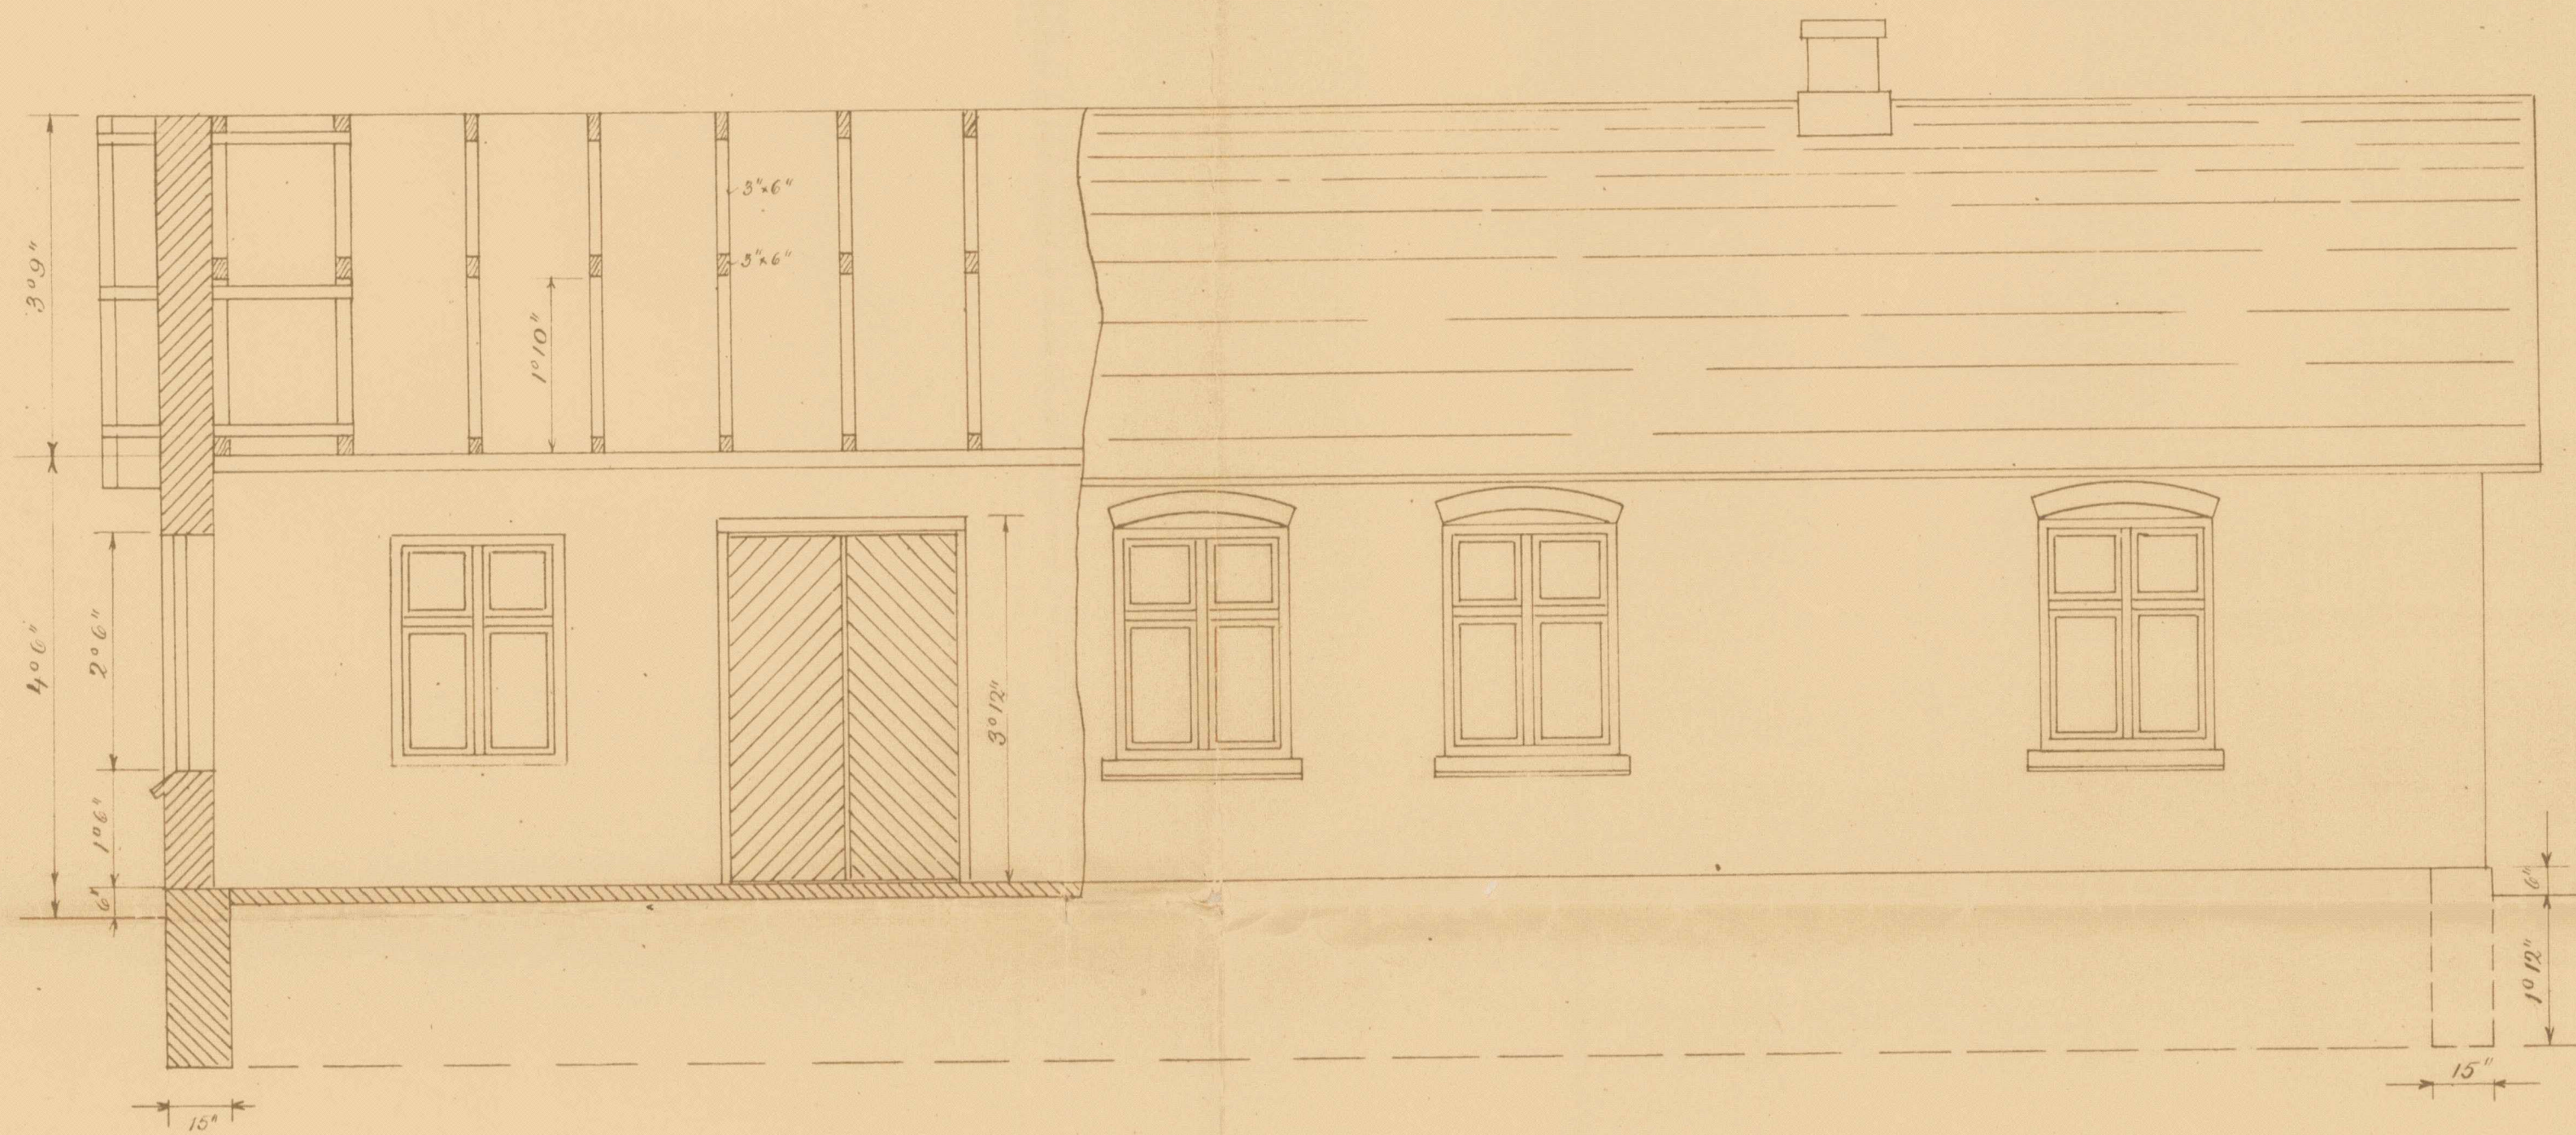
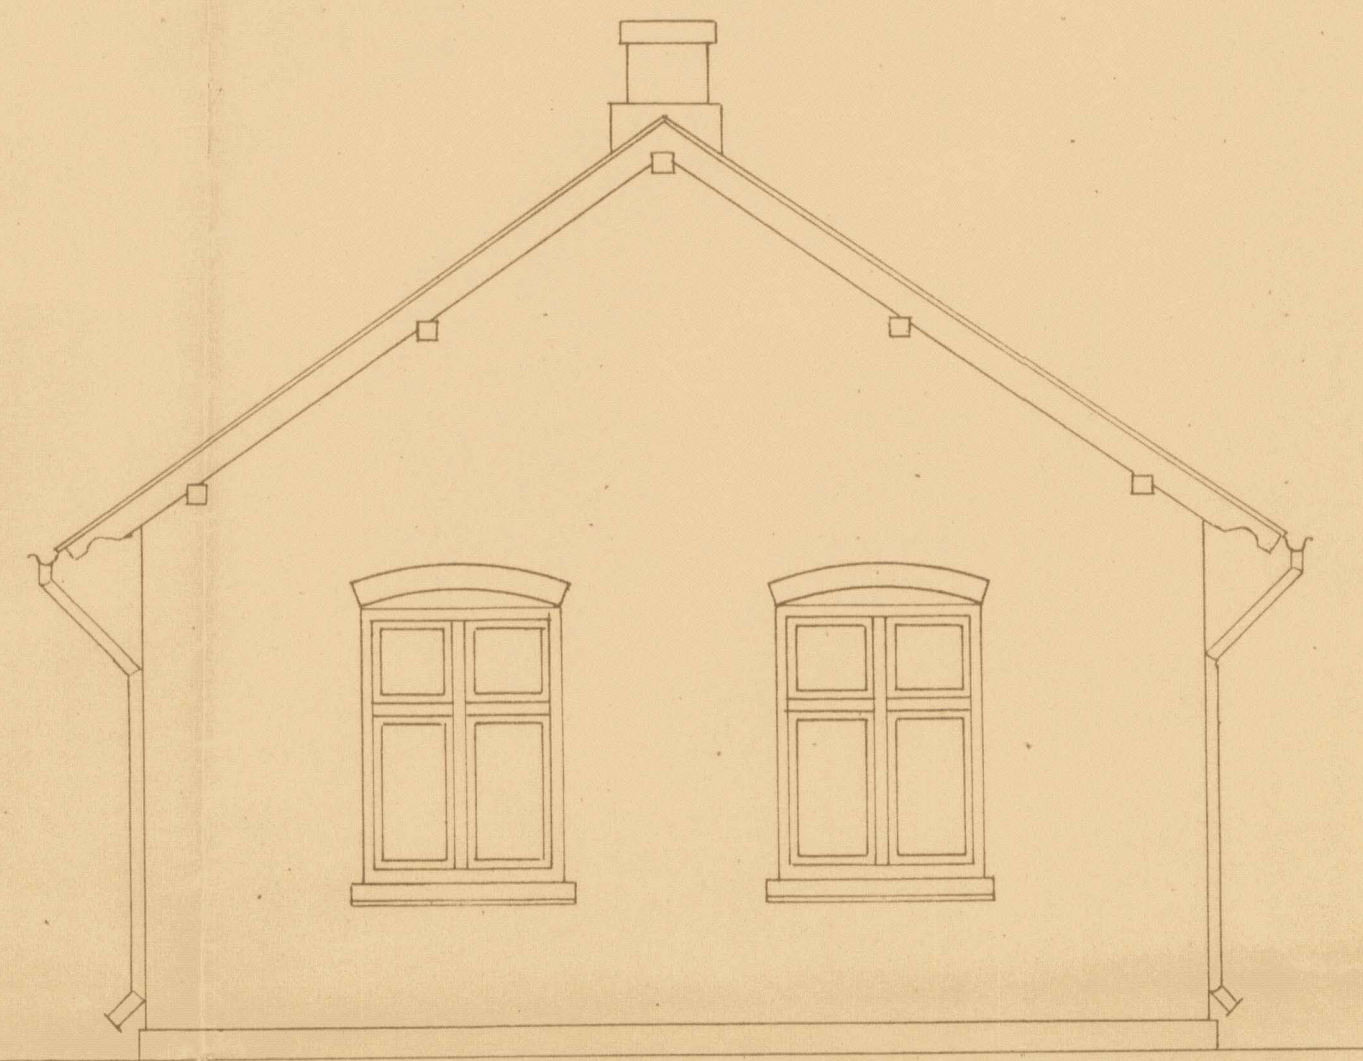
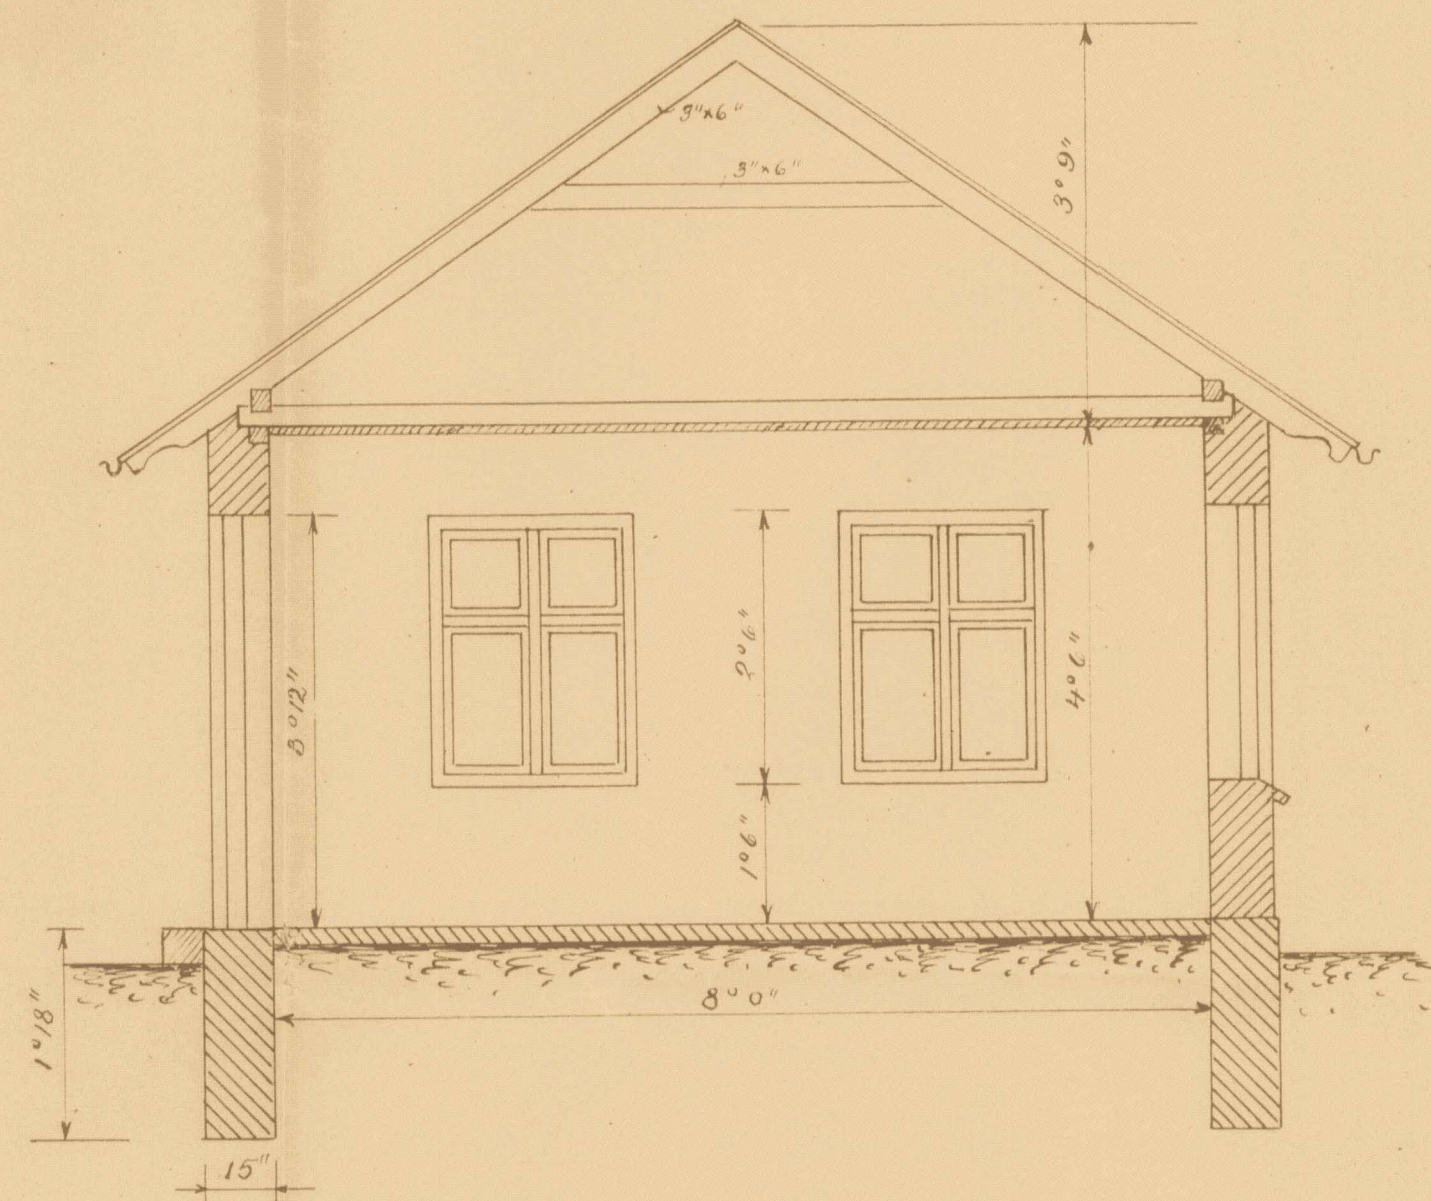


Opholds- og Inventarierum.
Godsstationen.



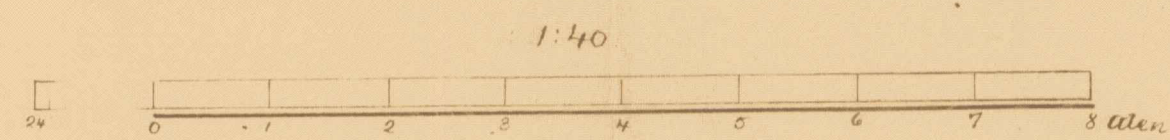


Situationsplan.
1:2000.


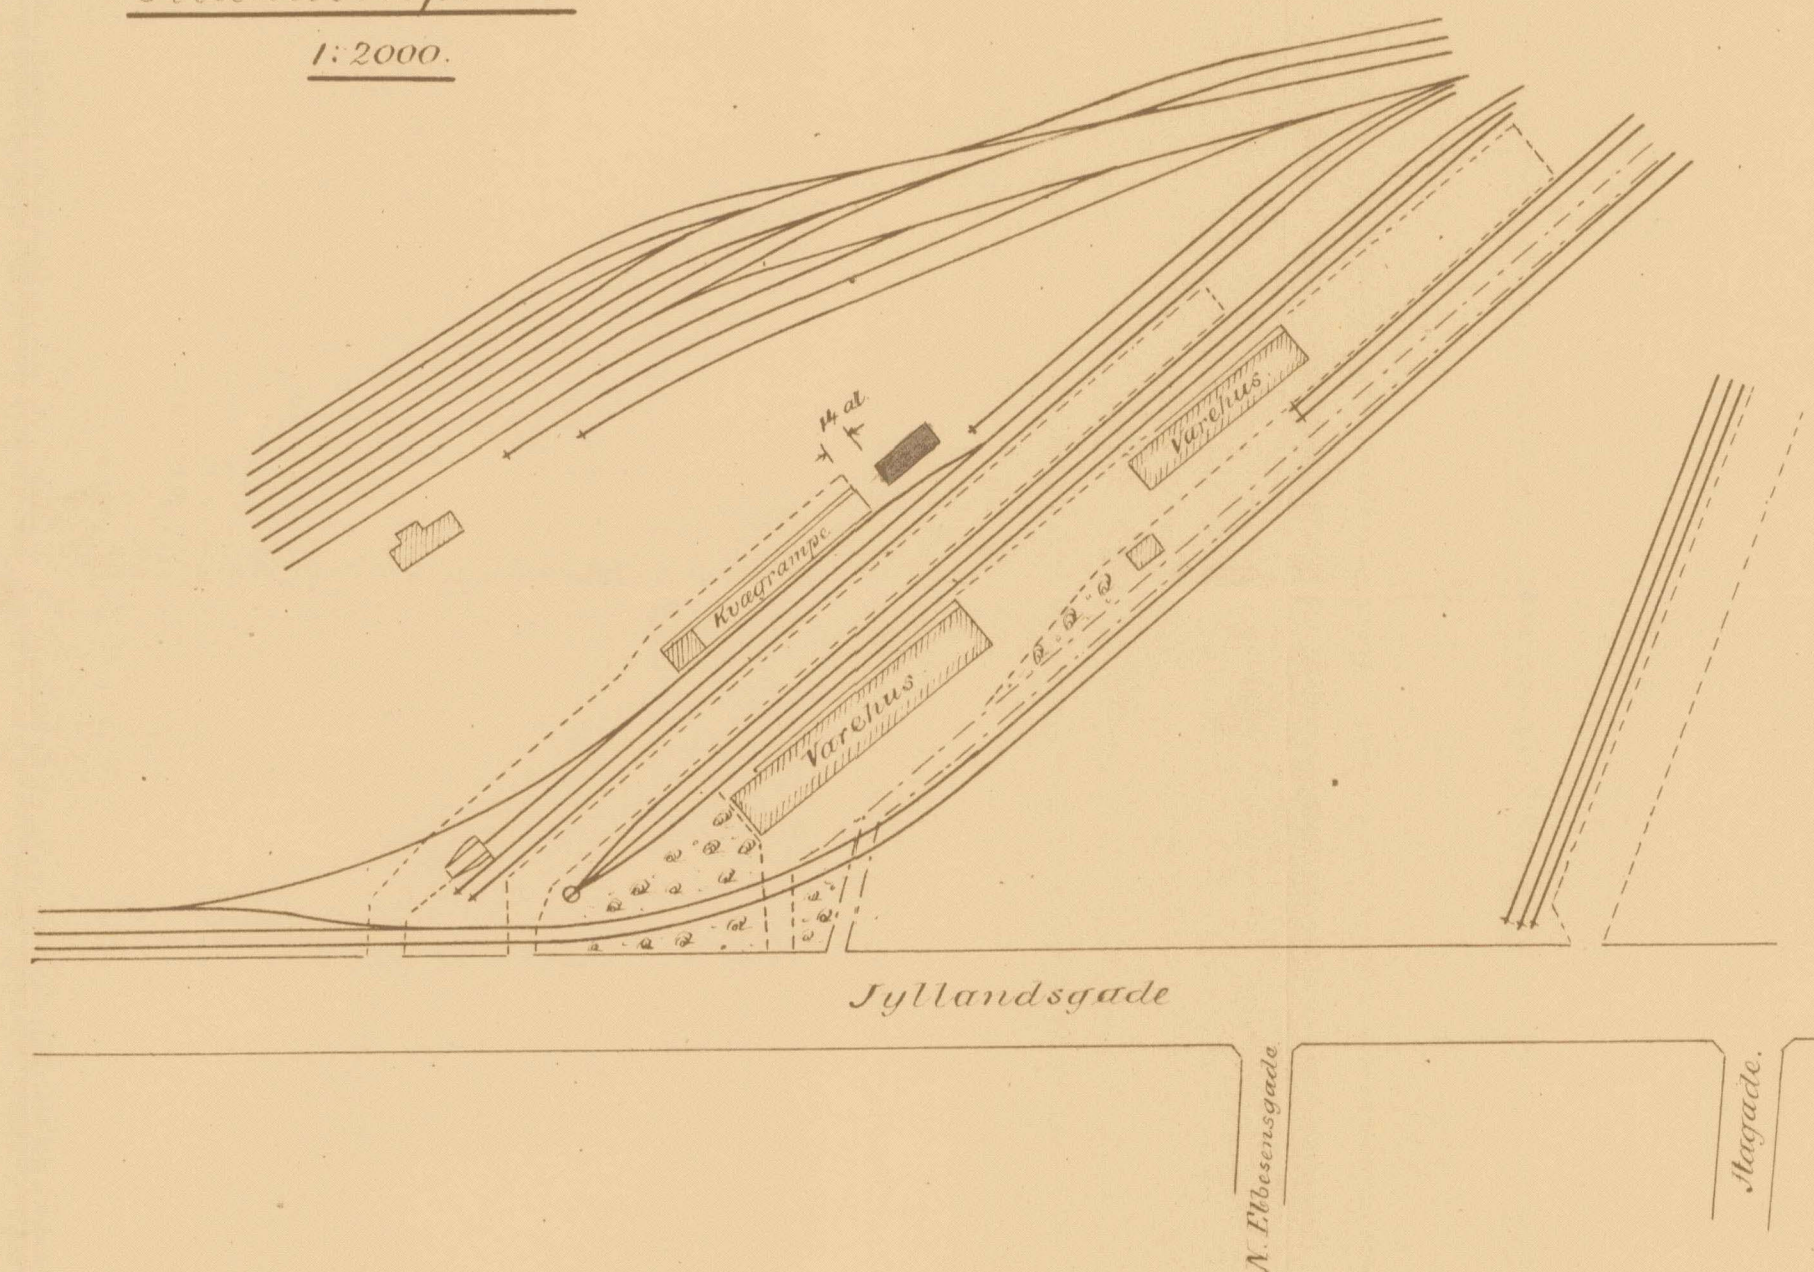


Ålborg i Februar 1925.

Opholds- og Inventarierum.
Godsstationen.

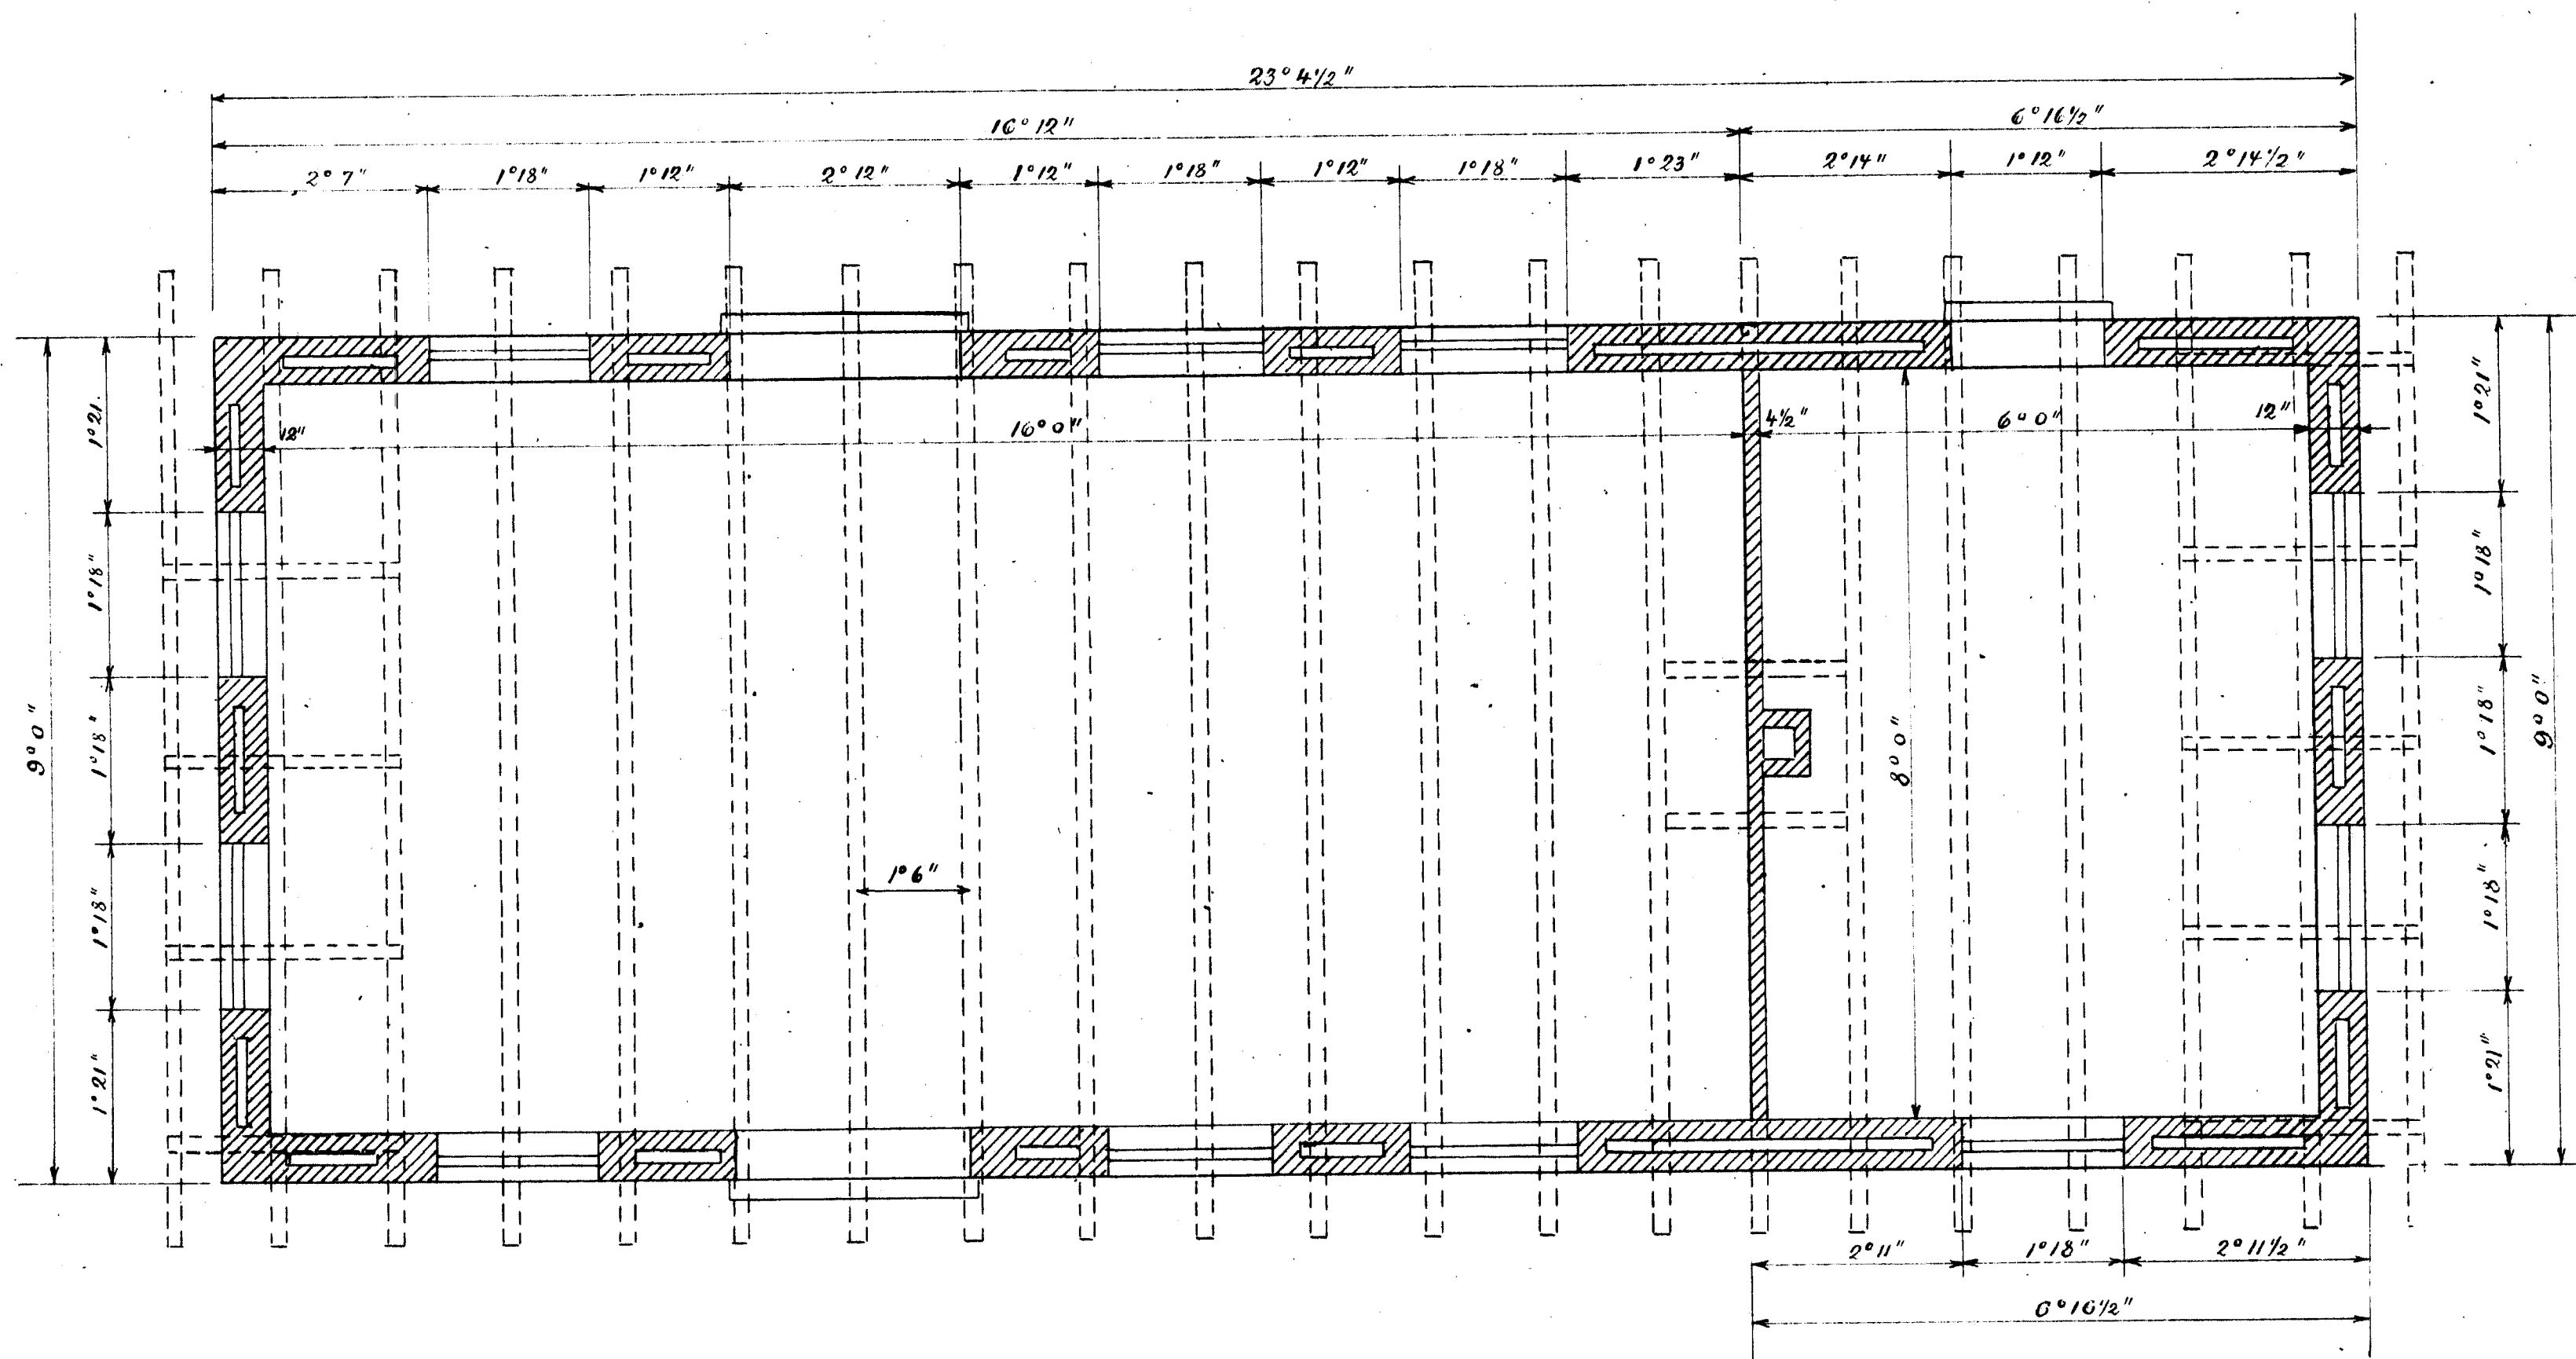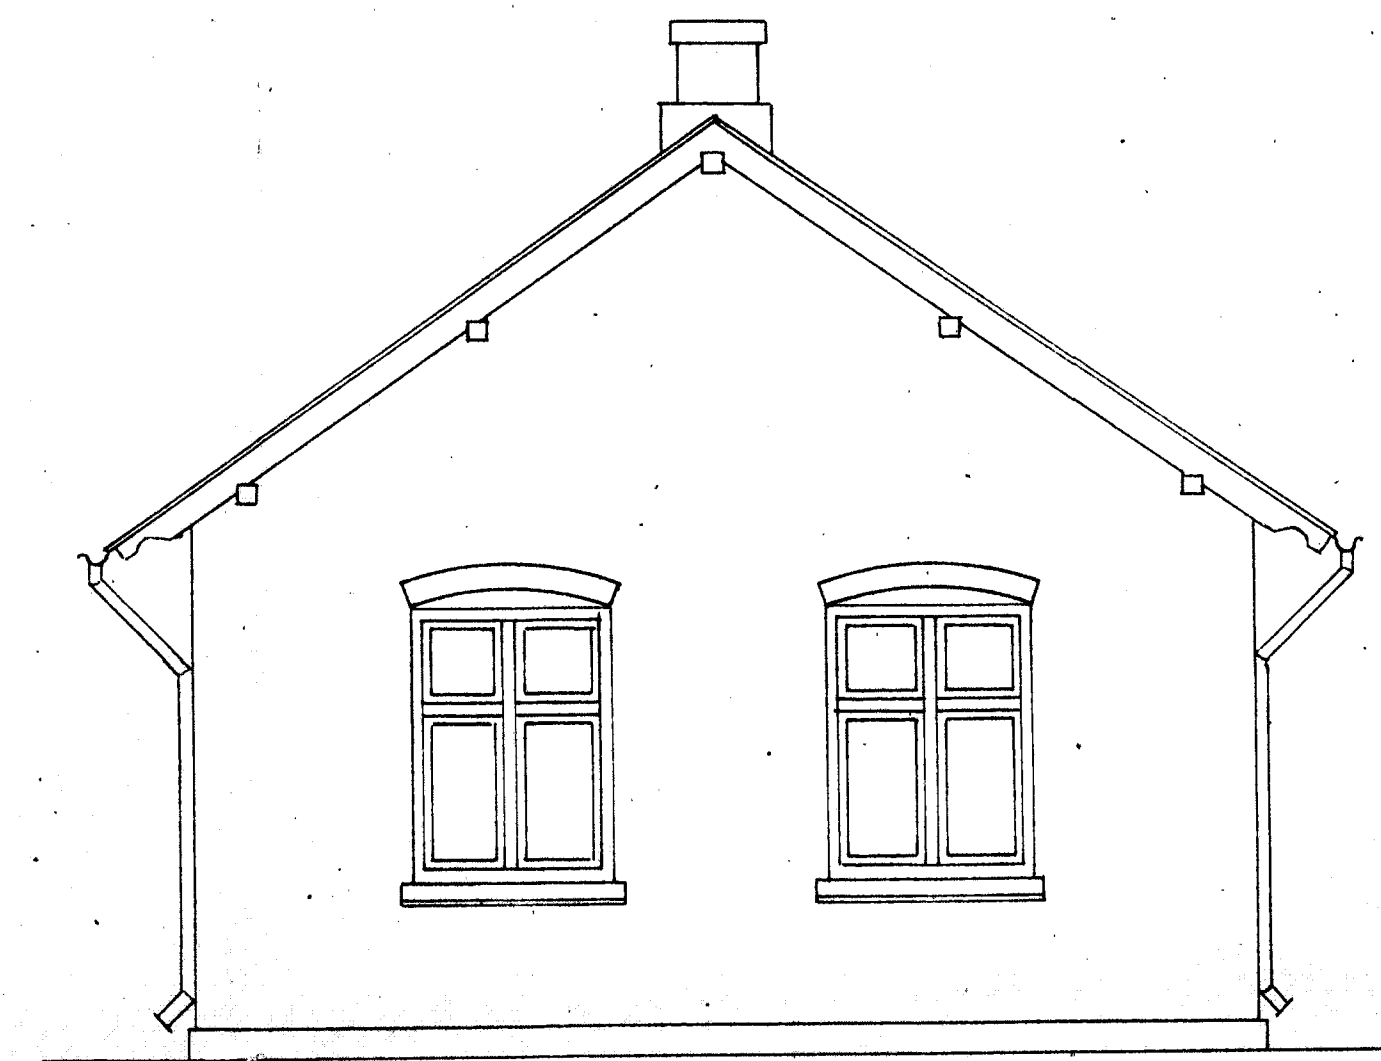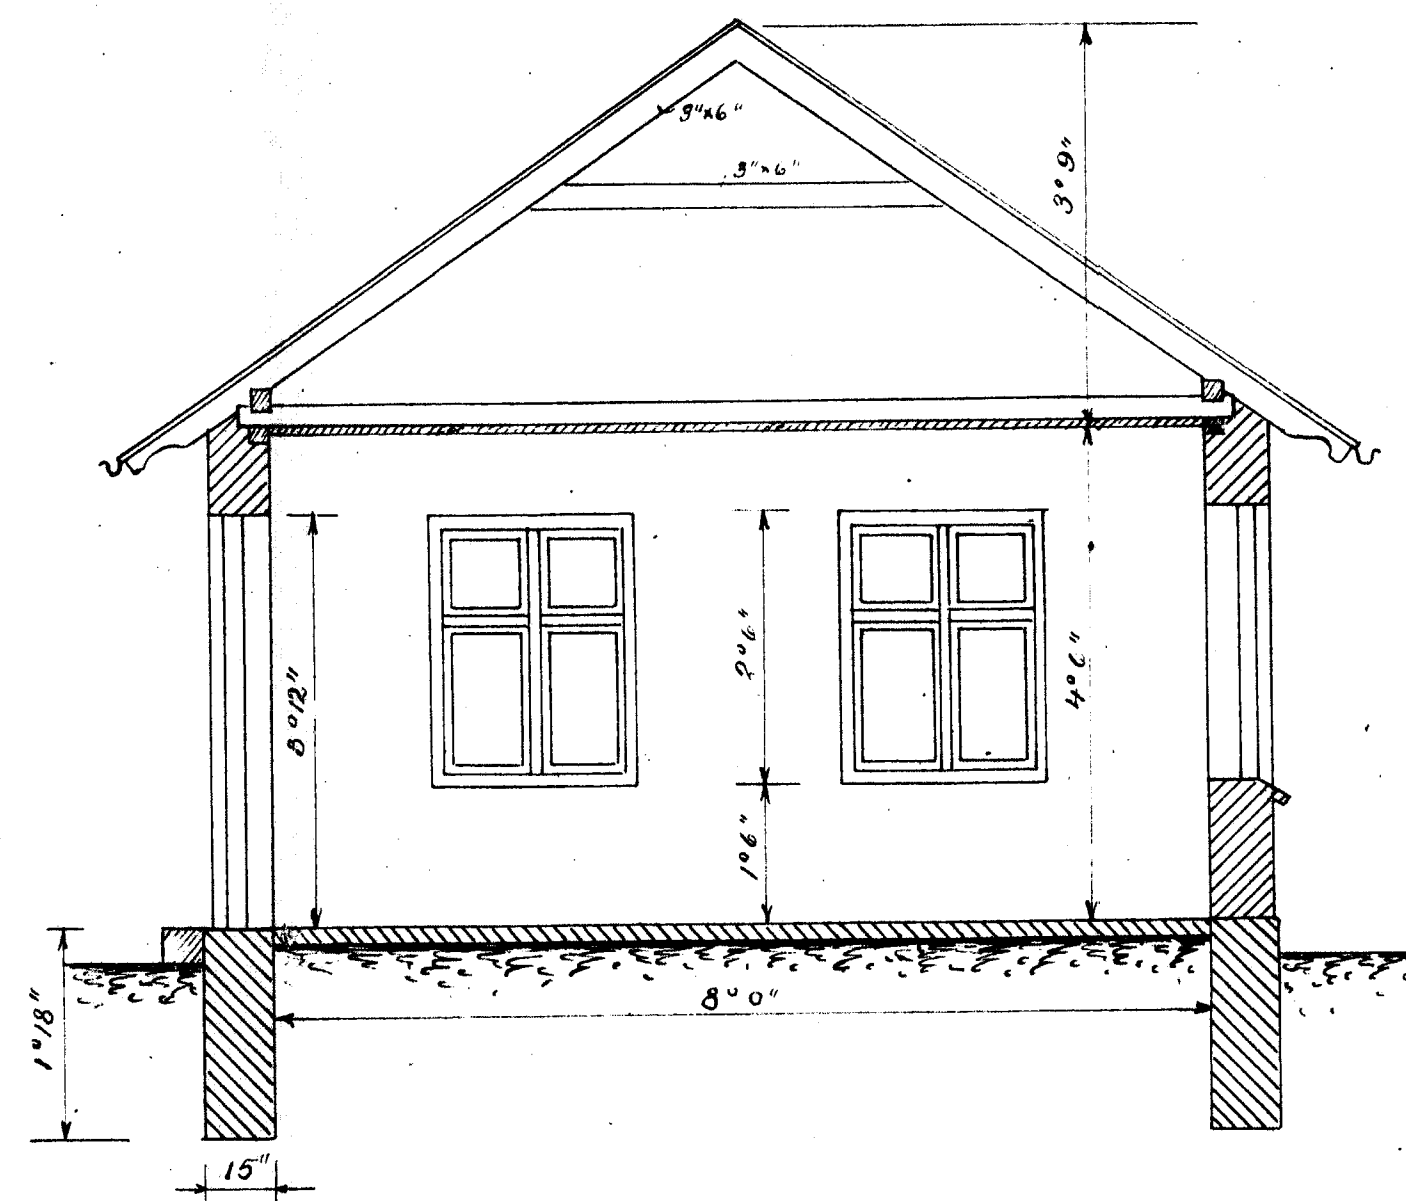

Situationsplan.
1:2000.

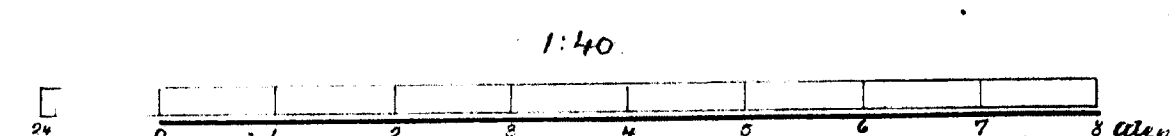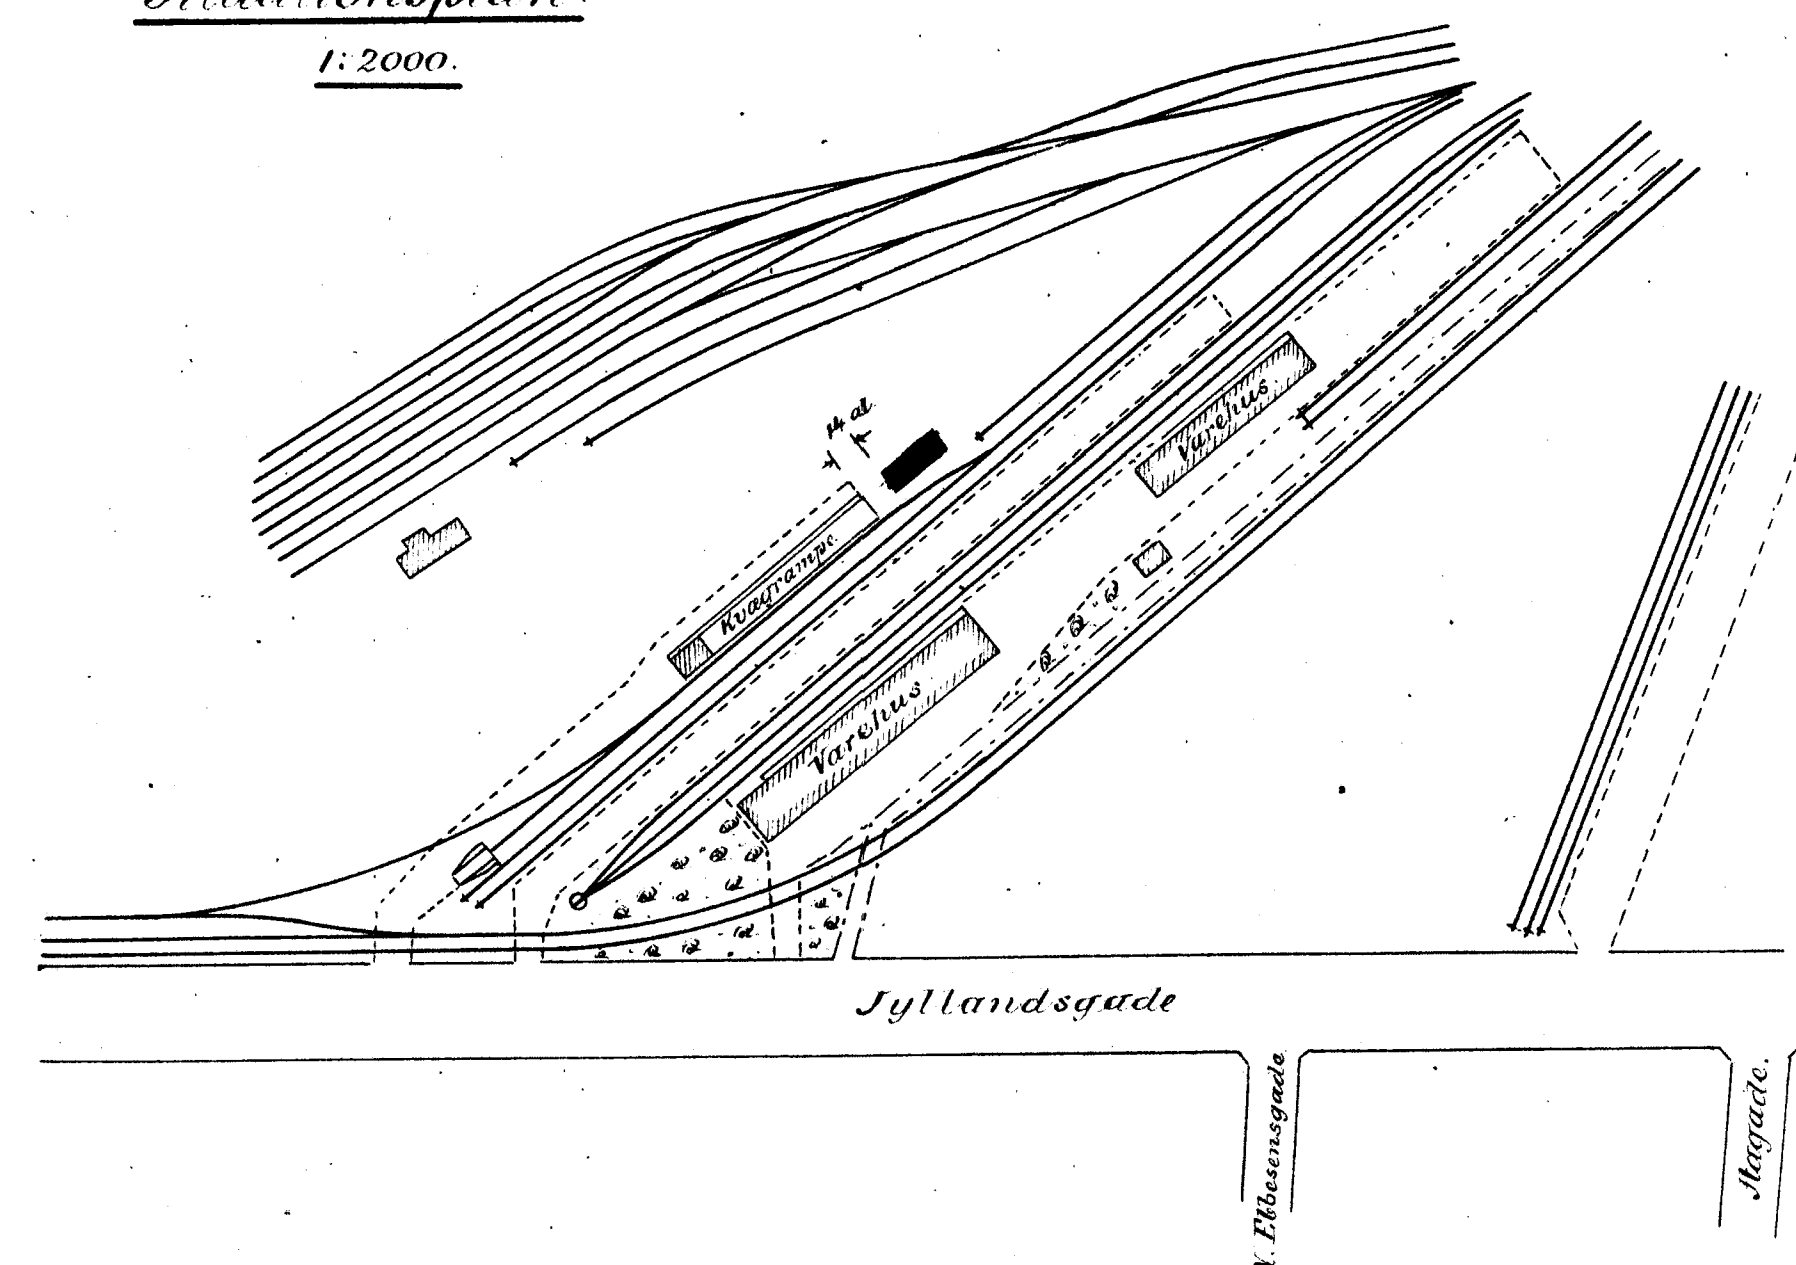

Statborg i Februar 1925.