



Aalborg Privatbaner.

Parti af Aalborg Station.

1925.

1. 2. 3. 4.

S t a t s b a n e r n e.

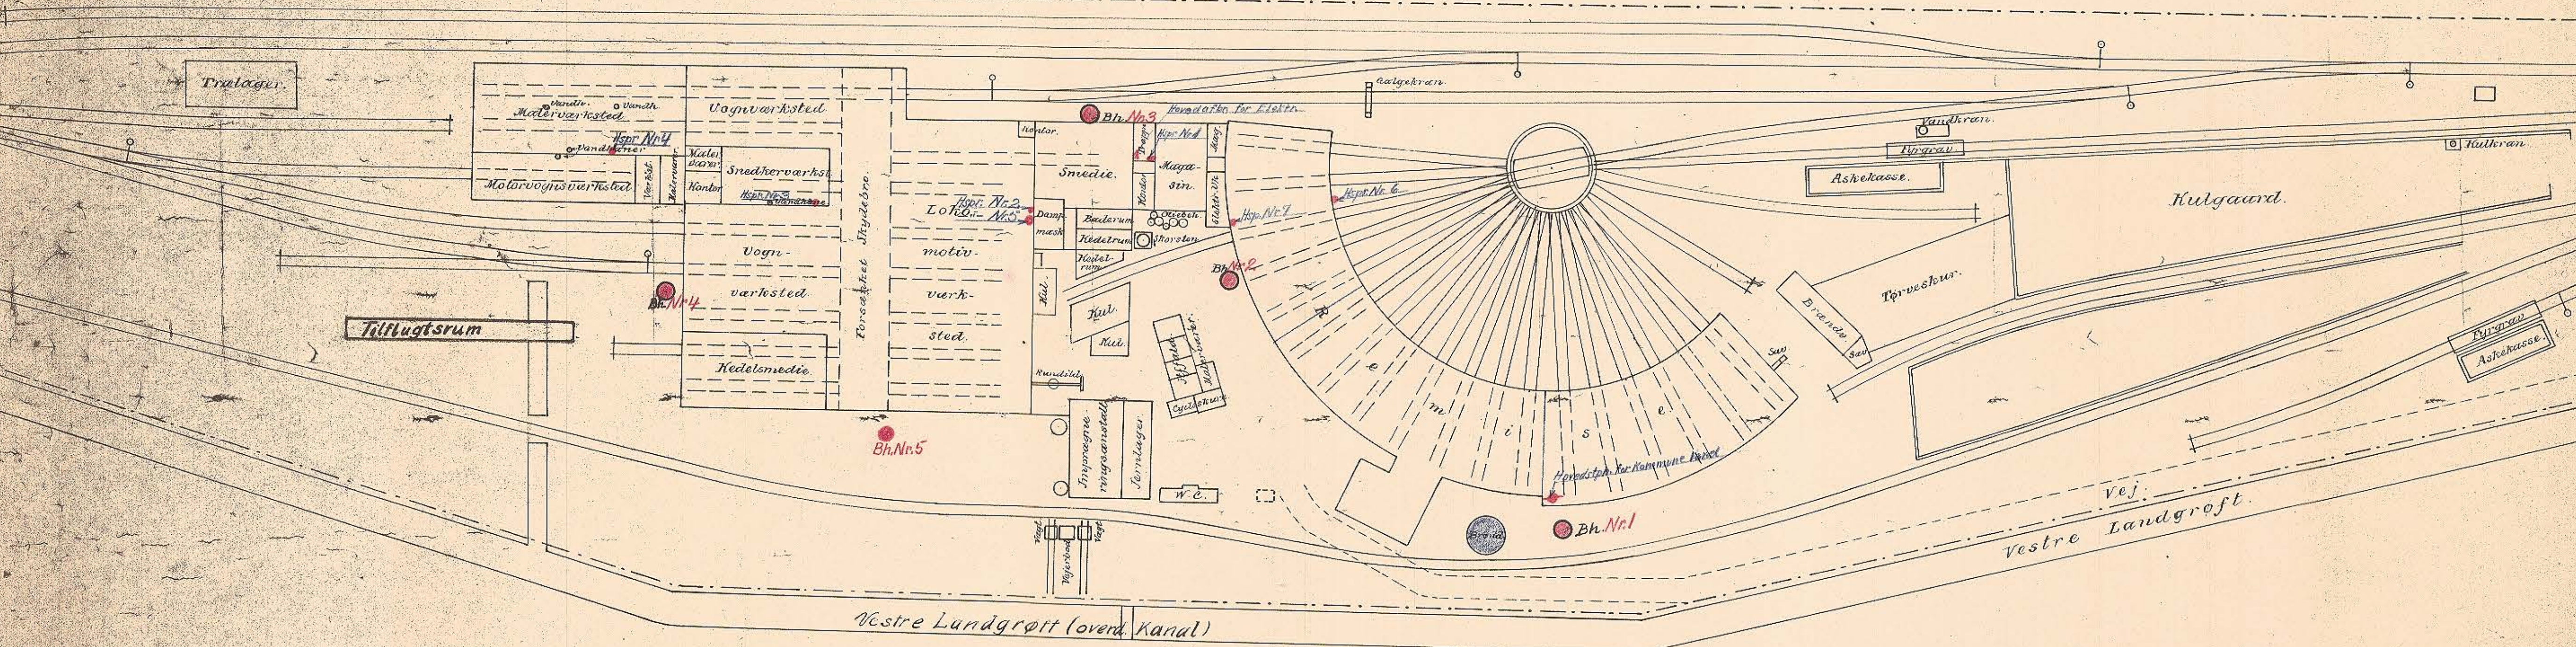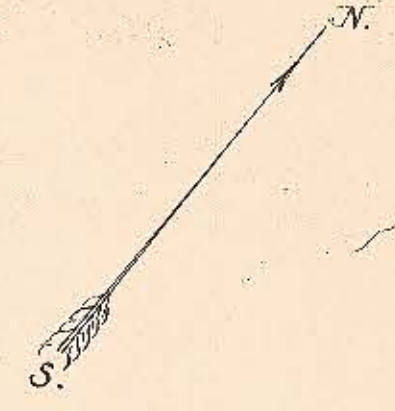

1:500.

