

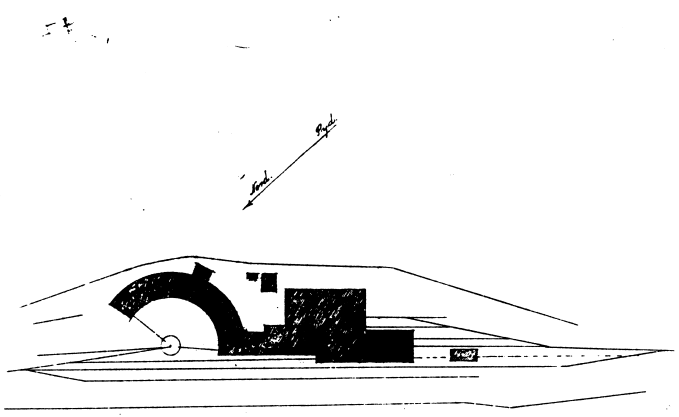


Facade

Gavl

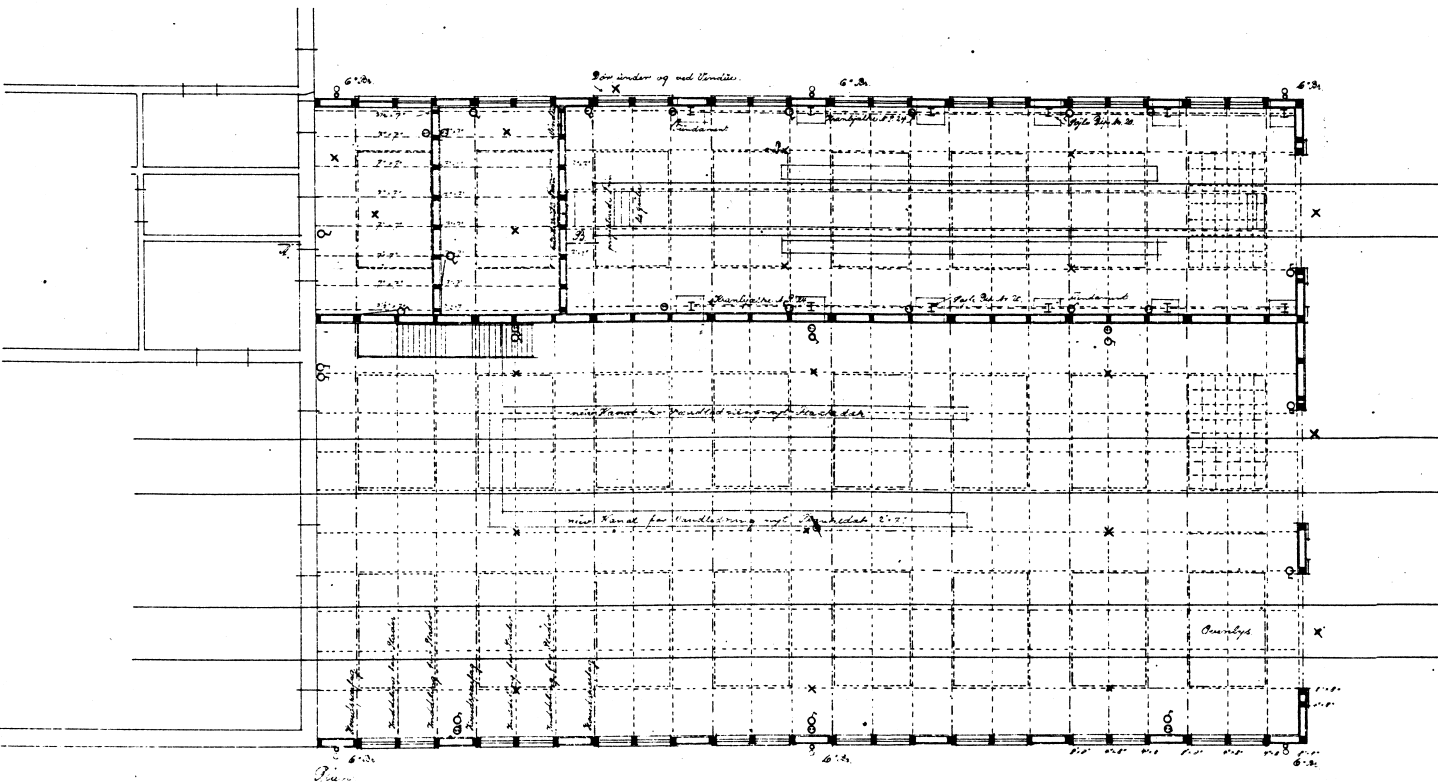

Sitationsplan

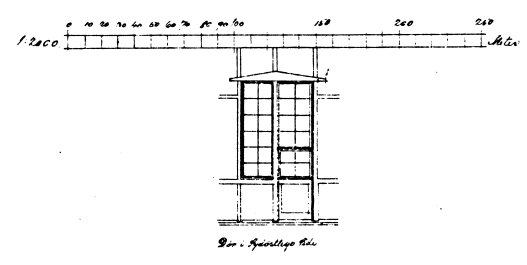

Sect. i Spindelgange side

Januar 1900
Karl Osgaard
ark. 115.

378 12