
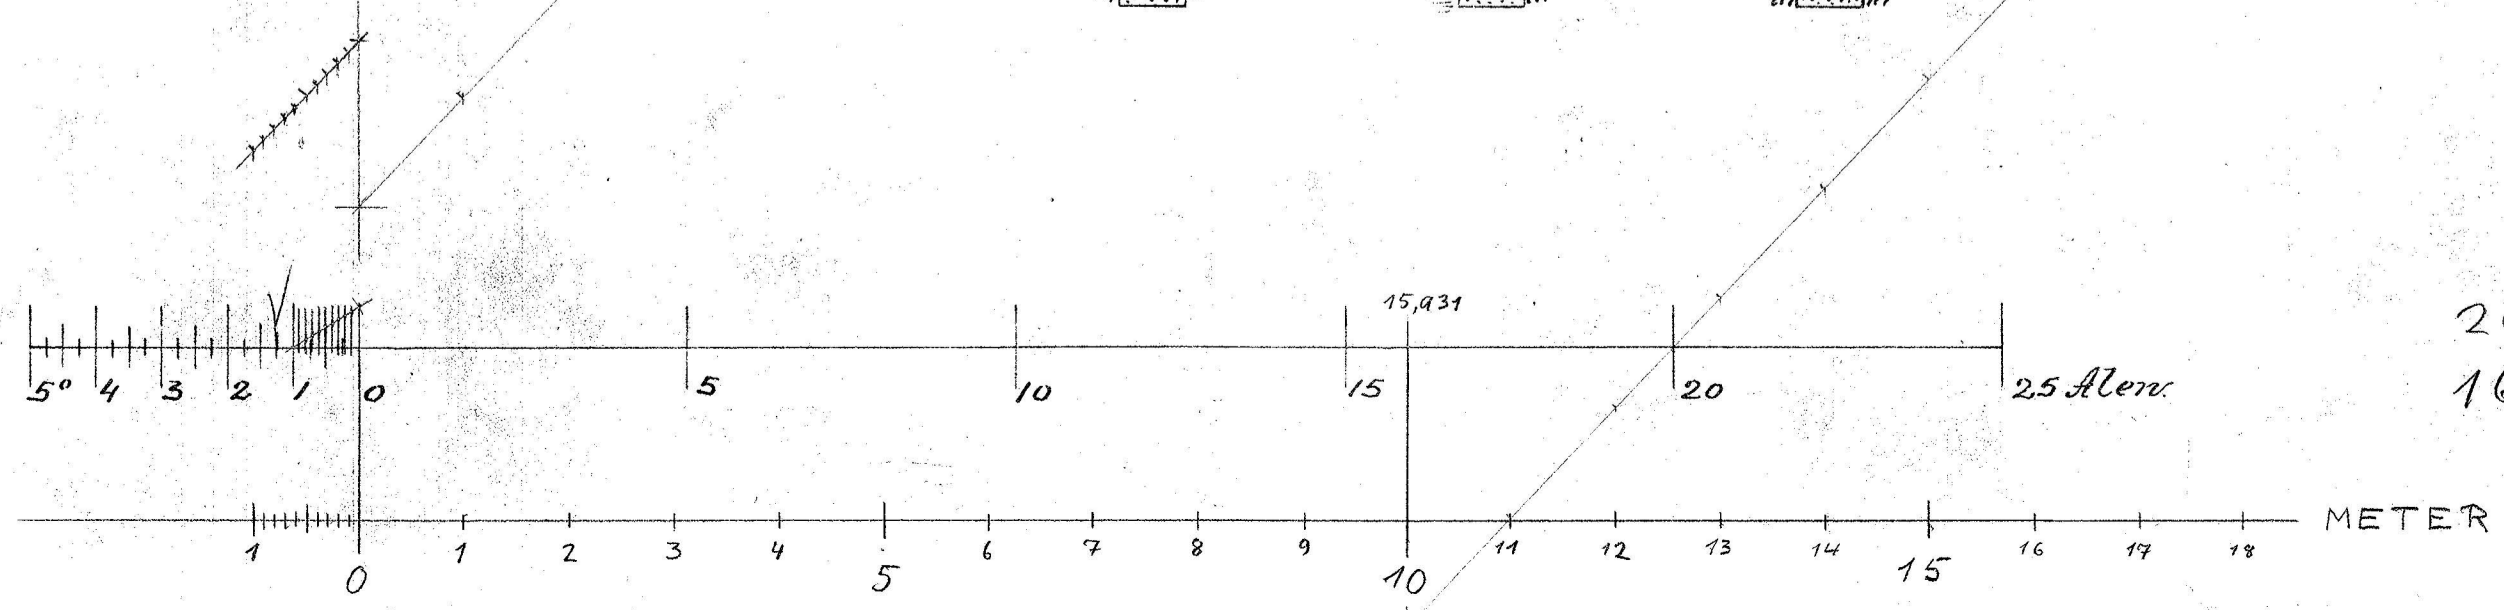
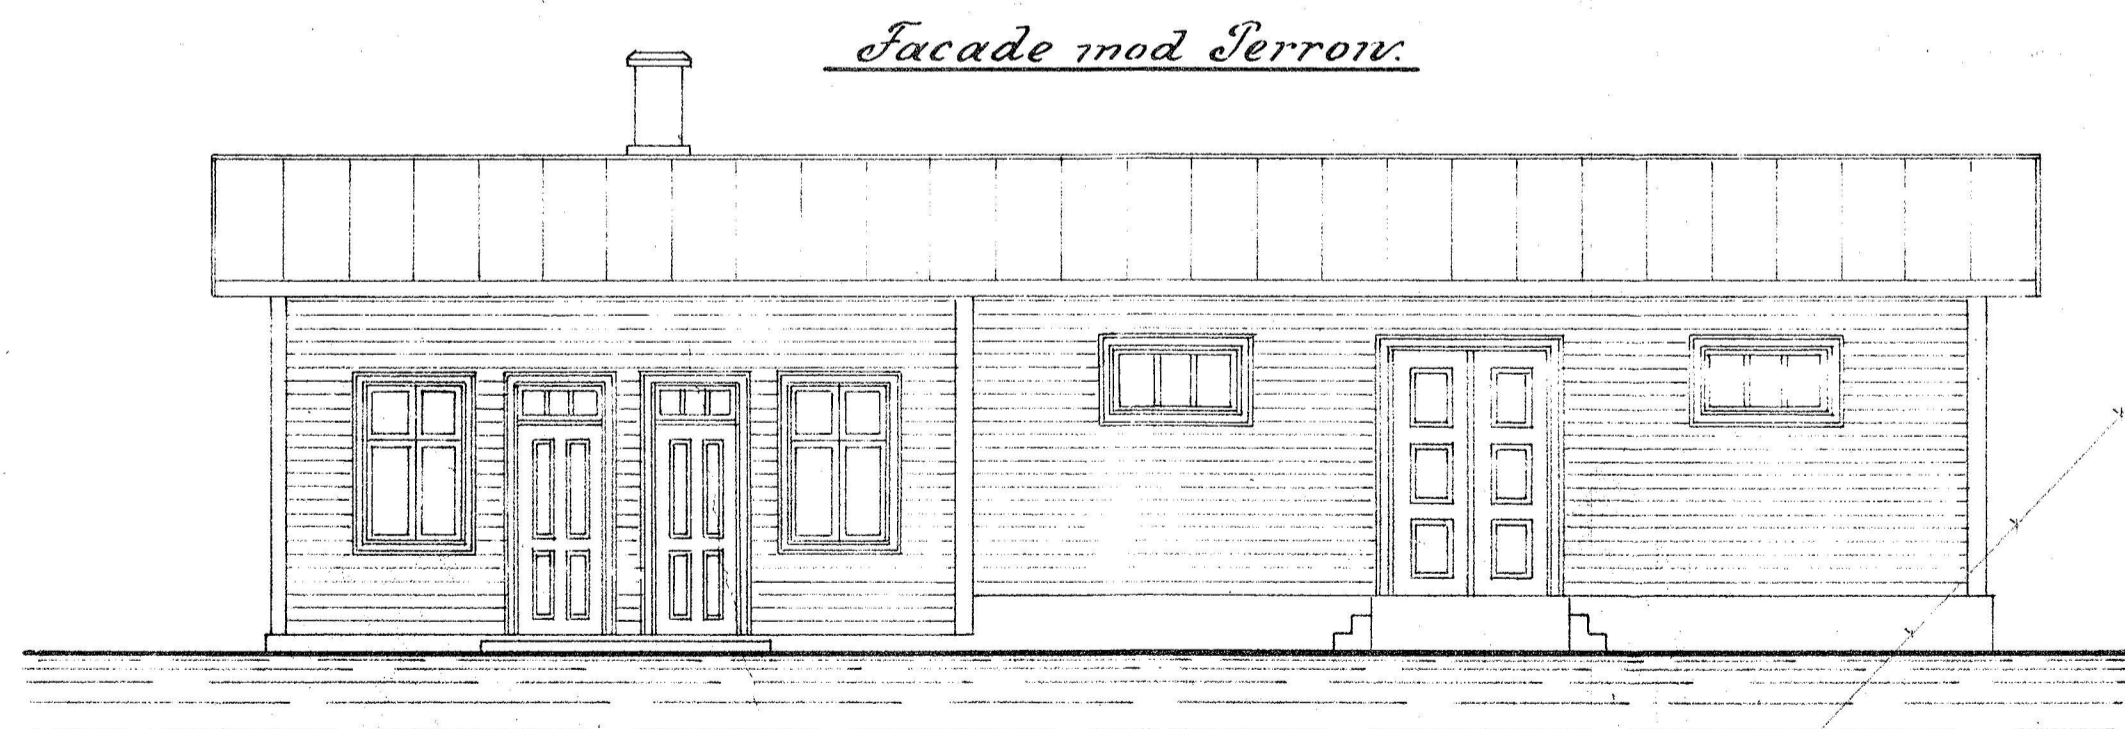
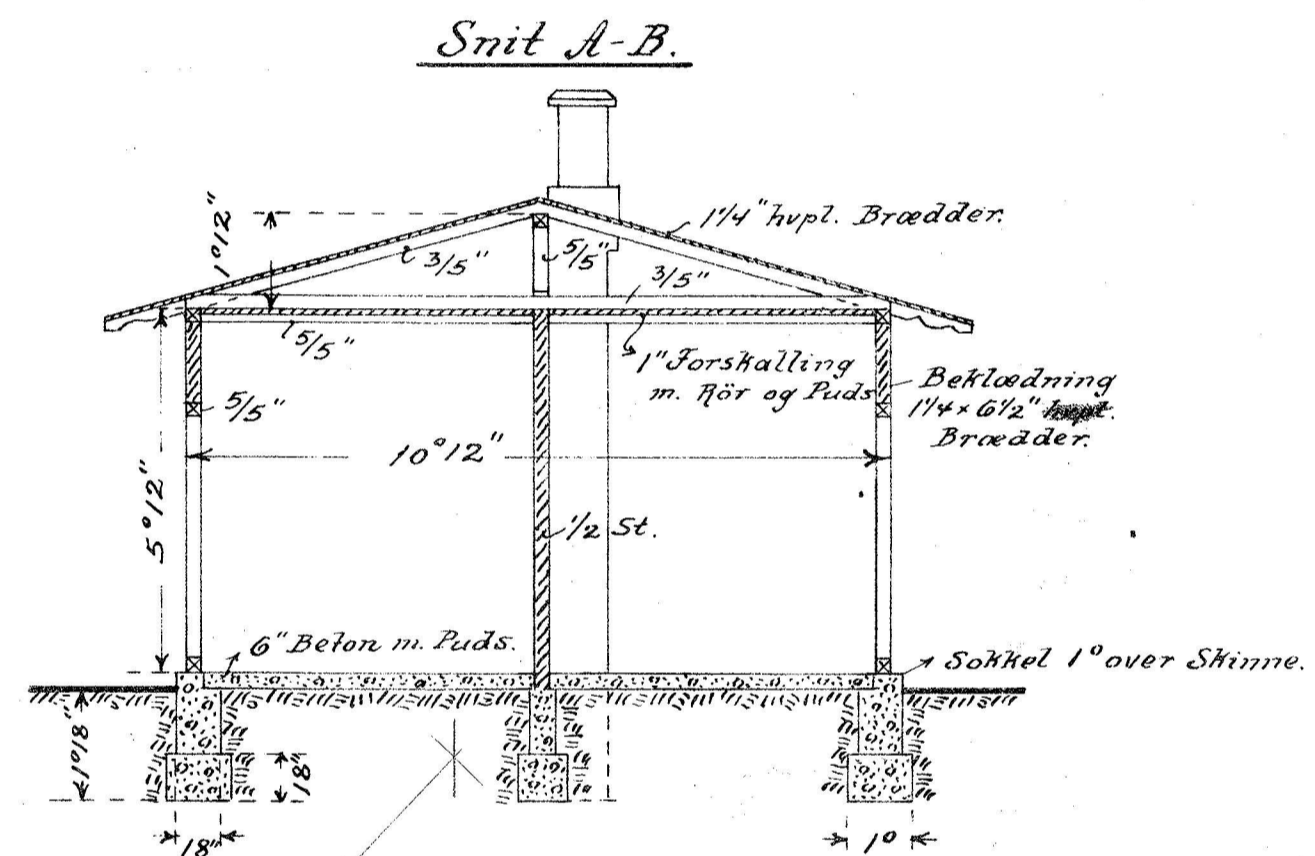


Varehus til Fuelsminde Station.

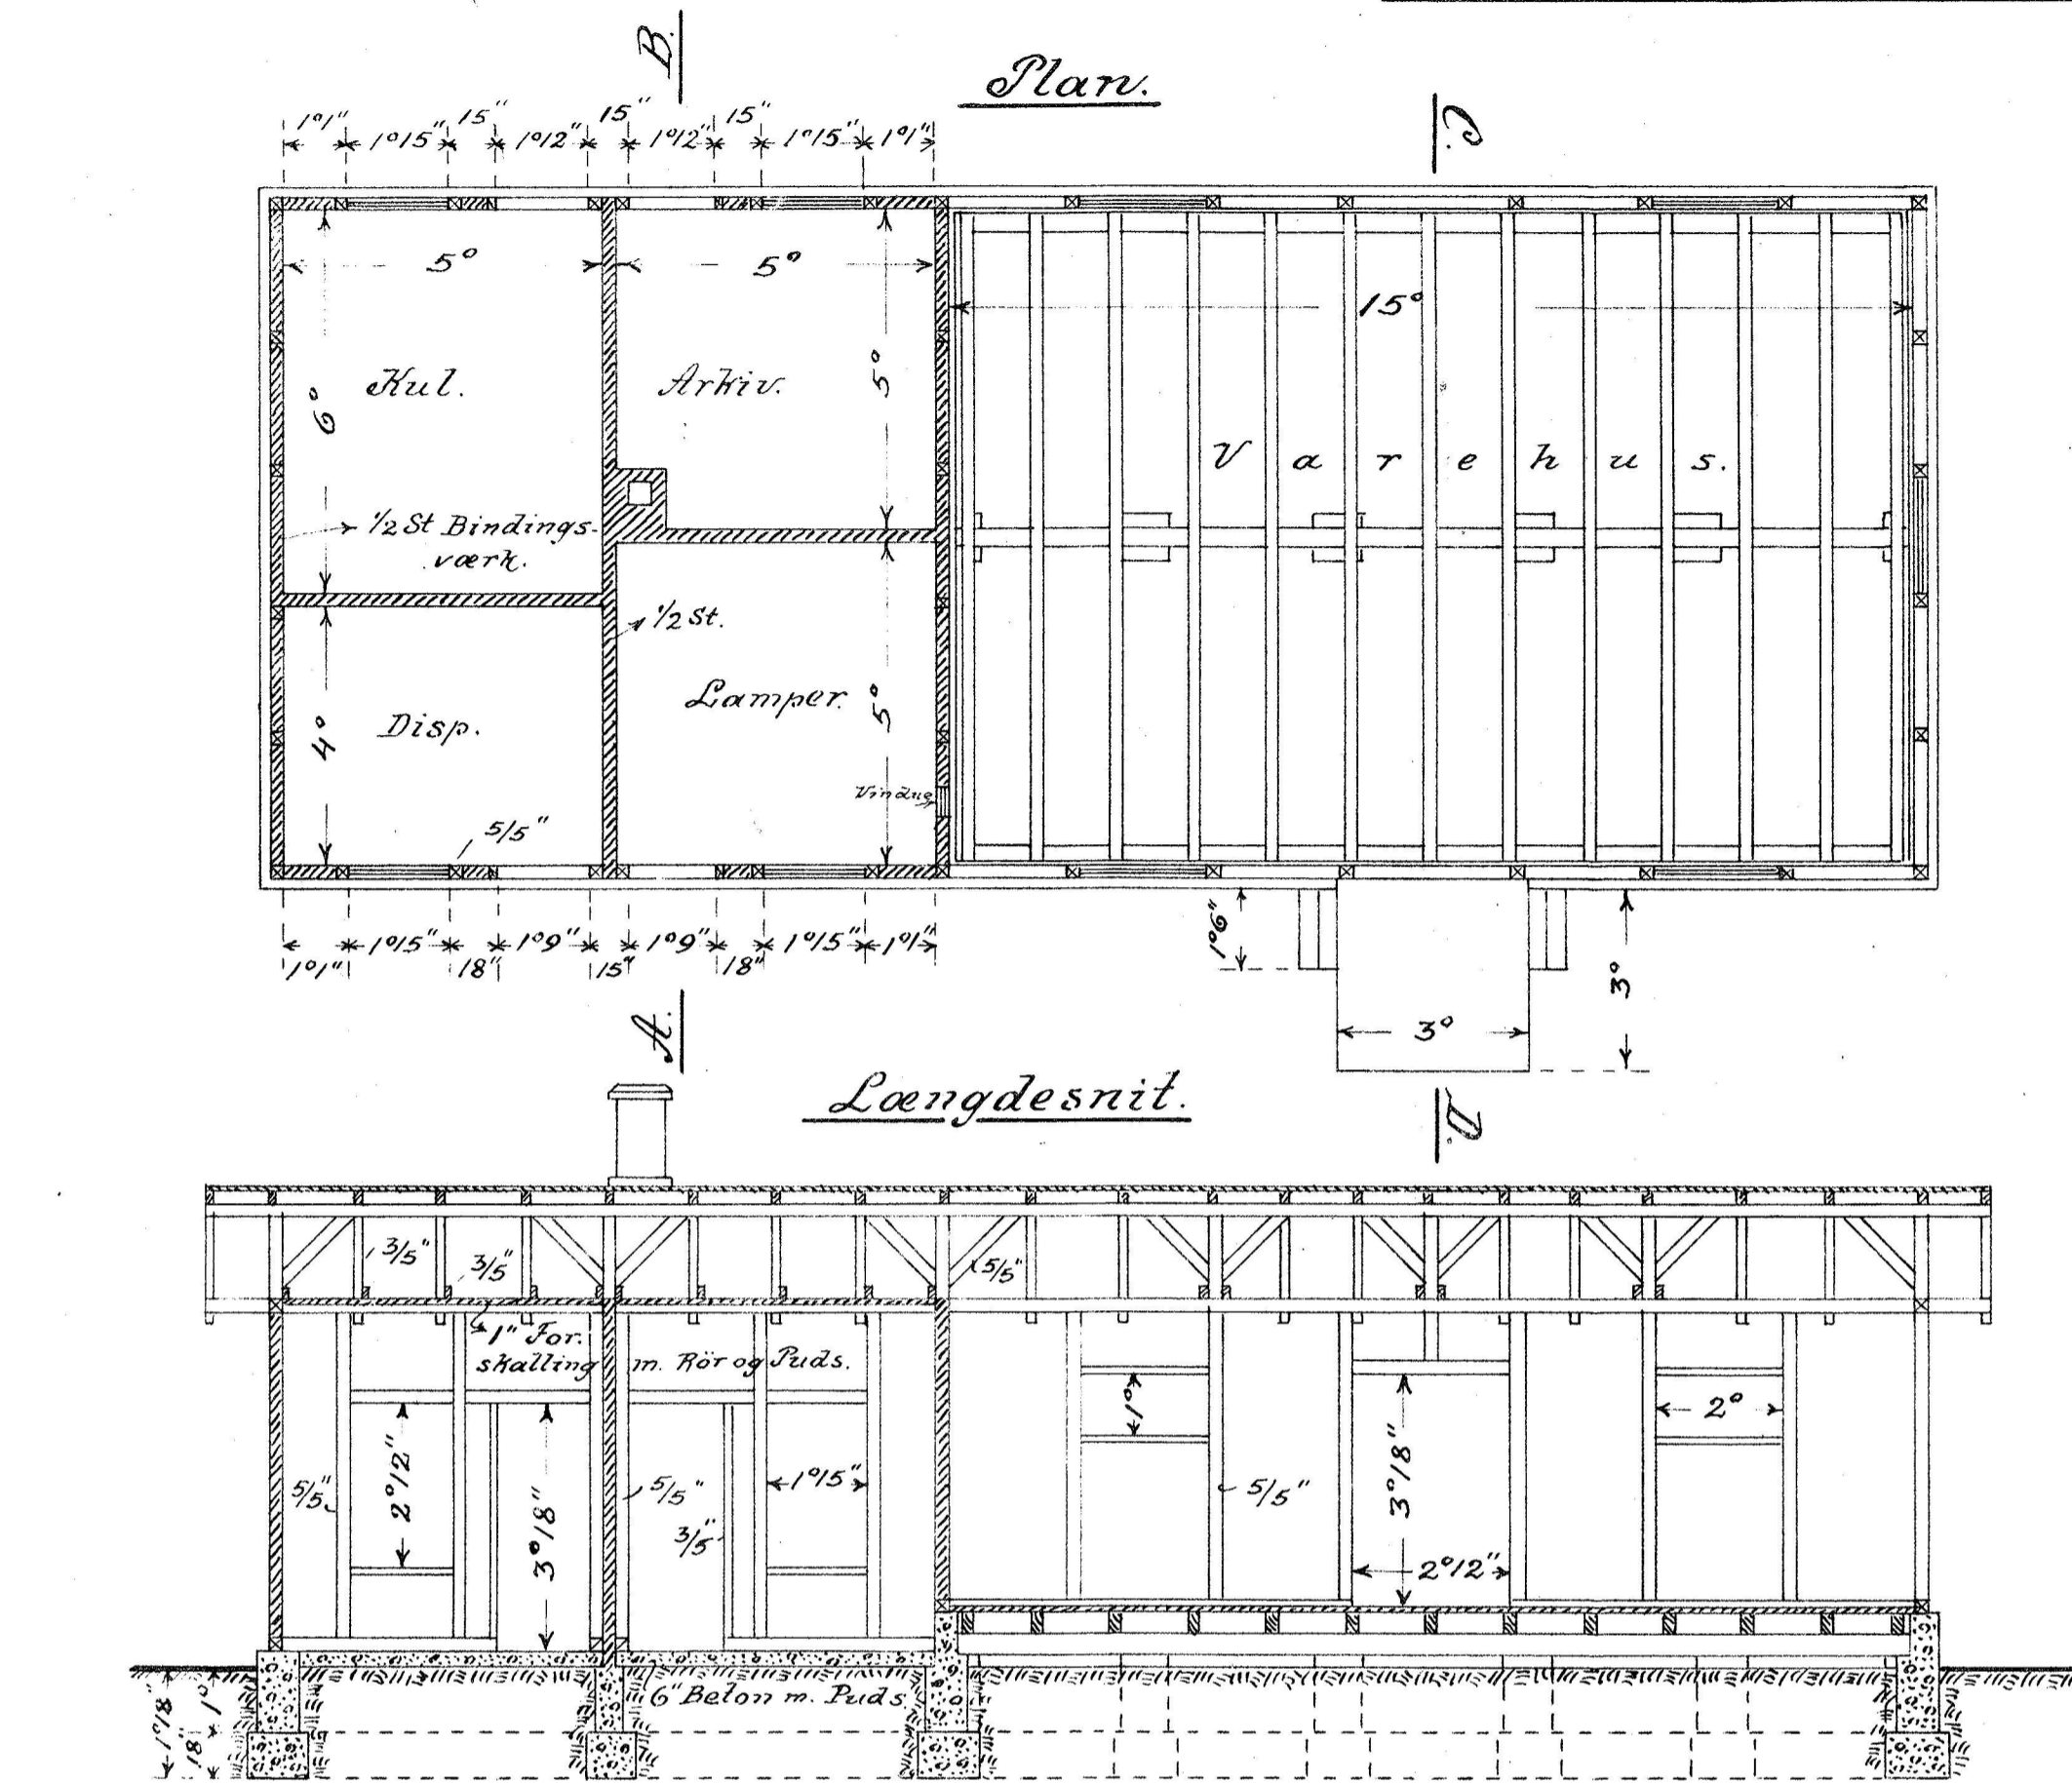

15,333
690,0
45
298
225
150
135

29,47
1526,0
40
426
405
210
180
300
300

15,333--
690,0
45
298
225
150
135
150

36,62--
16,48,0:45
135
298
270
280
270
100
16

Grundplan:
26 1/4 x 11 (alen)
16,48 m x 6,90 m
(overskuel)
36,62 x 15,33 m (skala)

1 m = 1,5831 alen

alen 62,777 cm

Ra N. 726