


Snit A-A

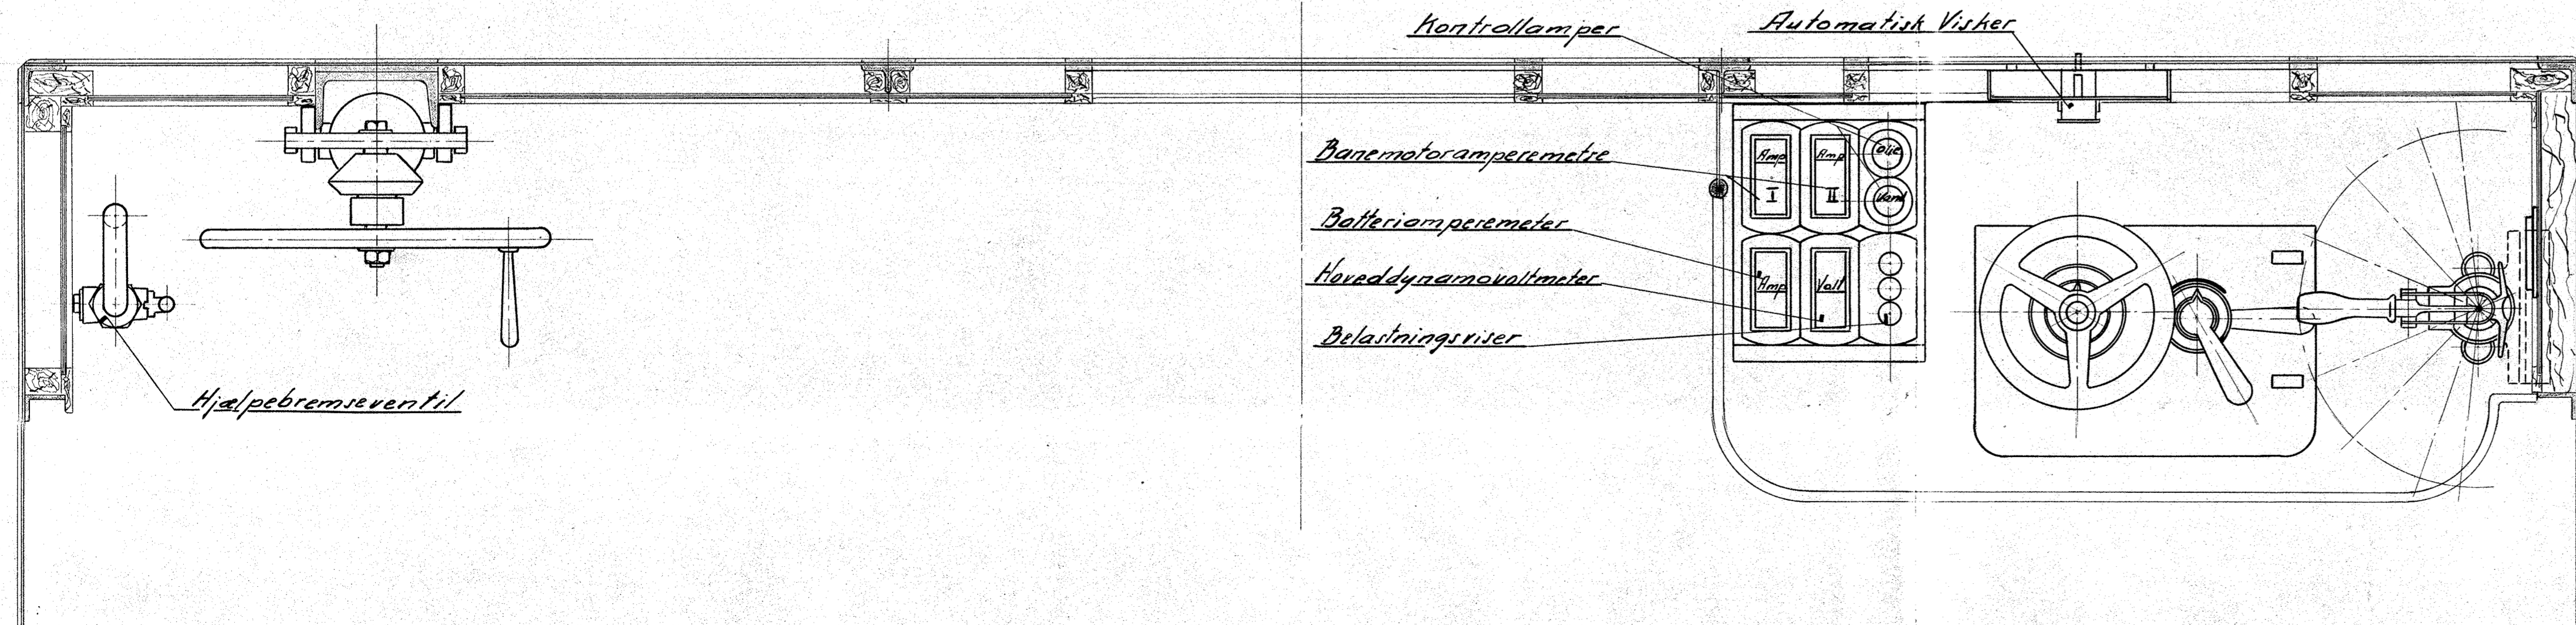

1:5		R.T.
1:5		R.T.
13-1-36		
Apparatanordning paa Førerplads. 275/300Hr. Motorbeto.		137L-1590.