
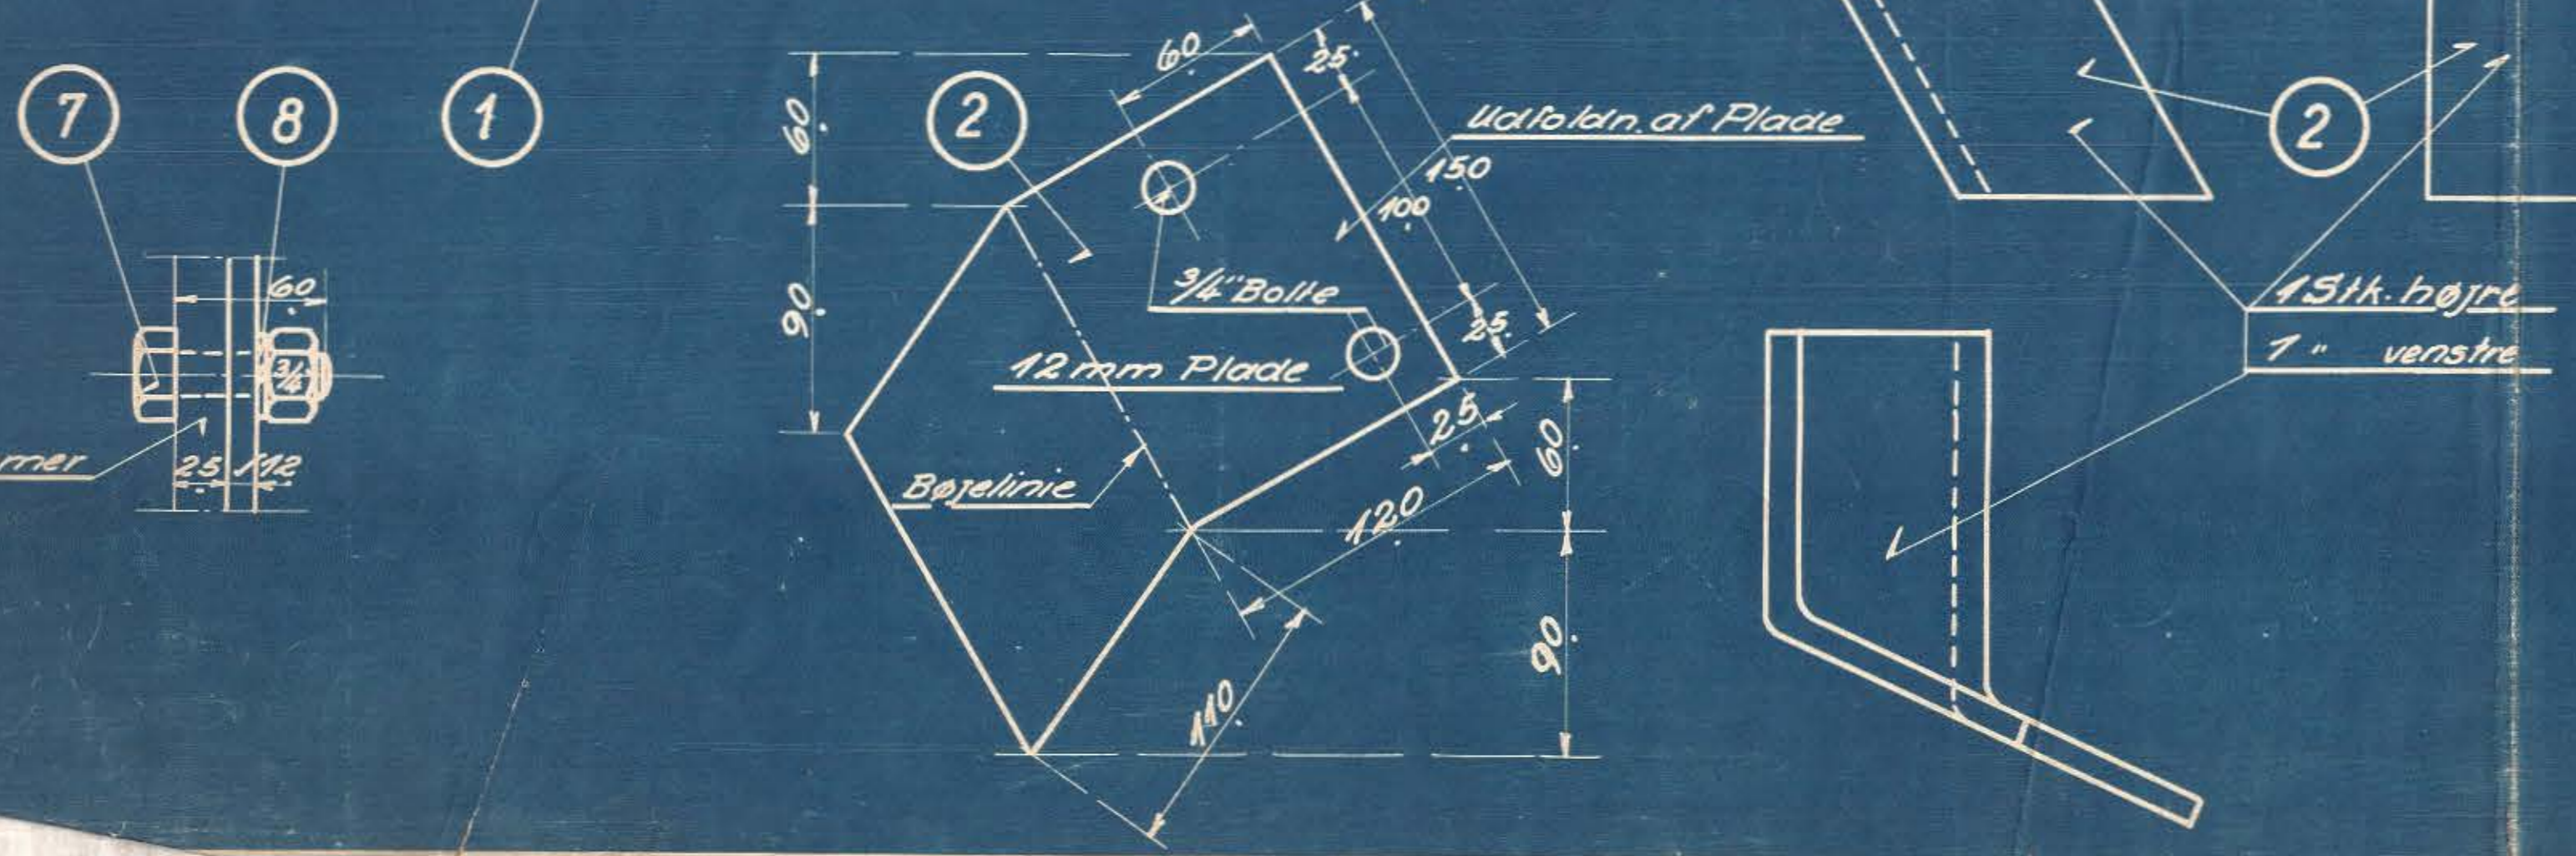
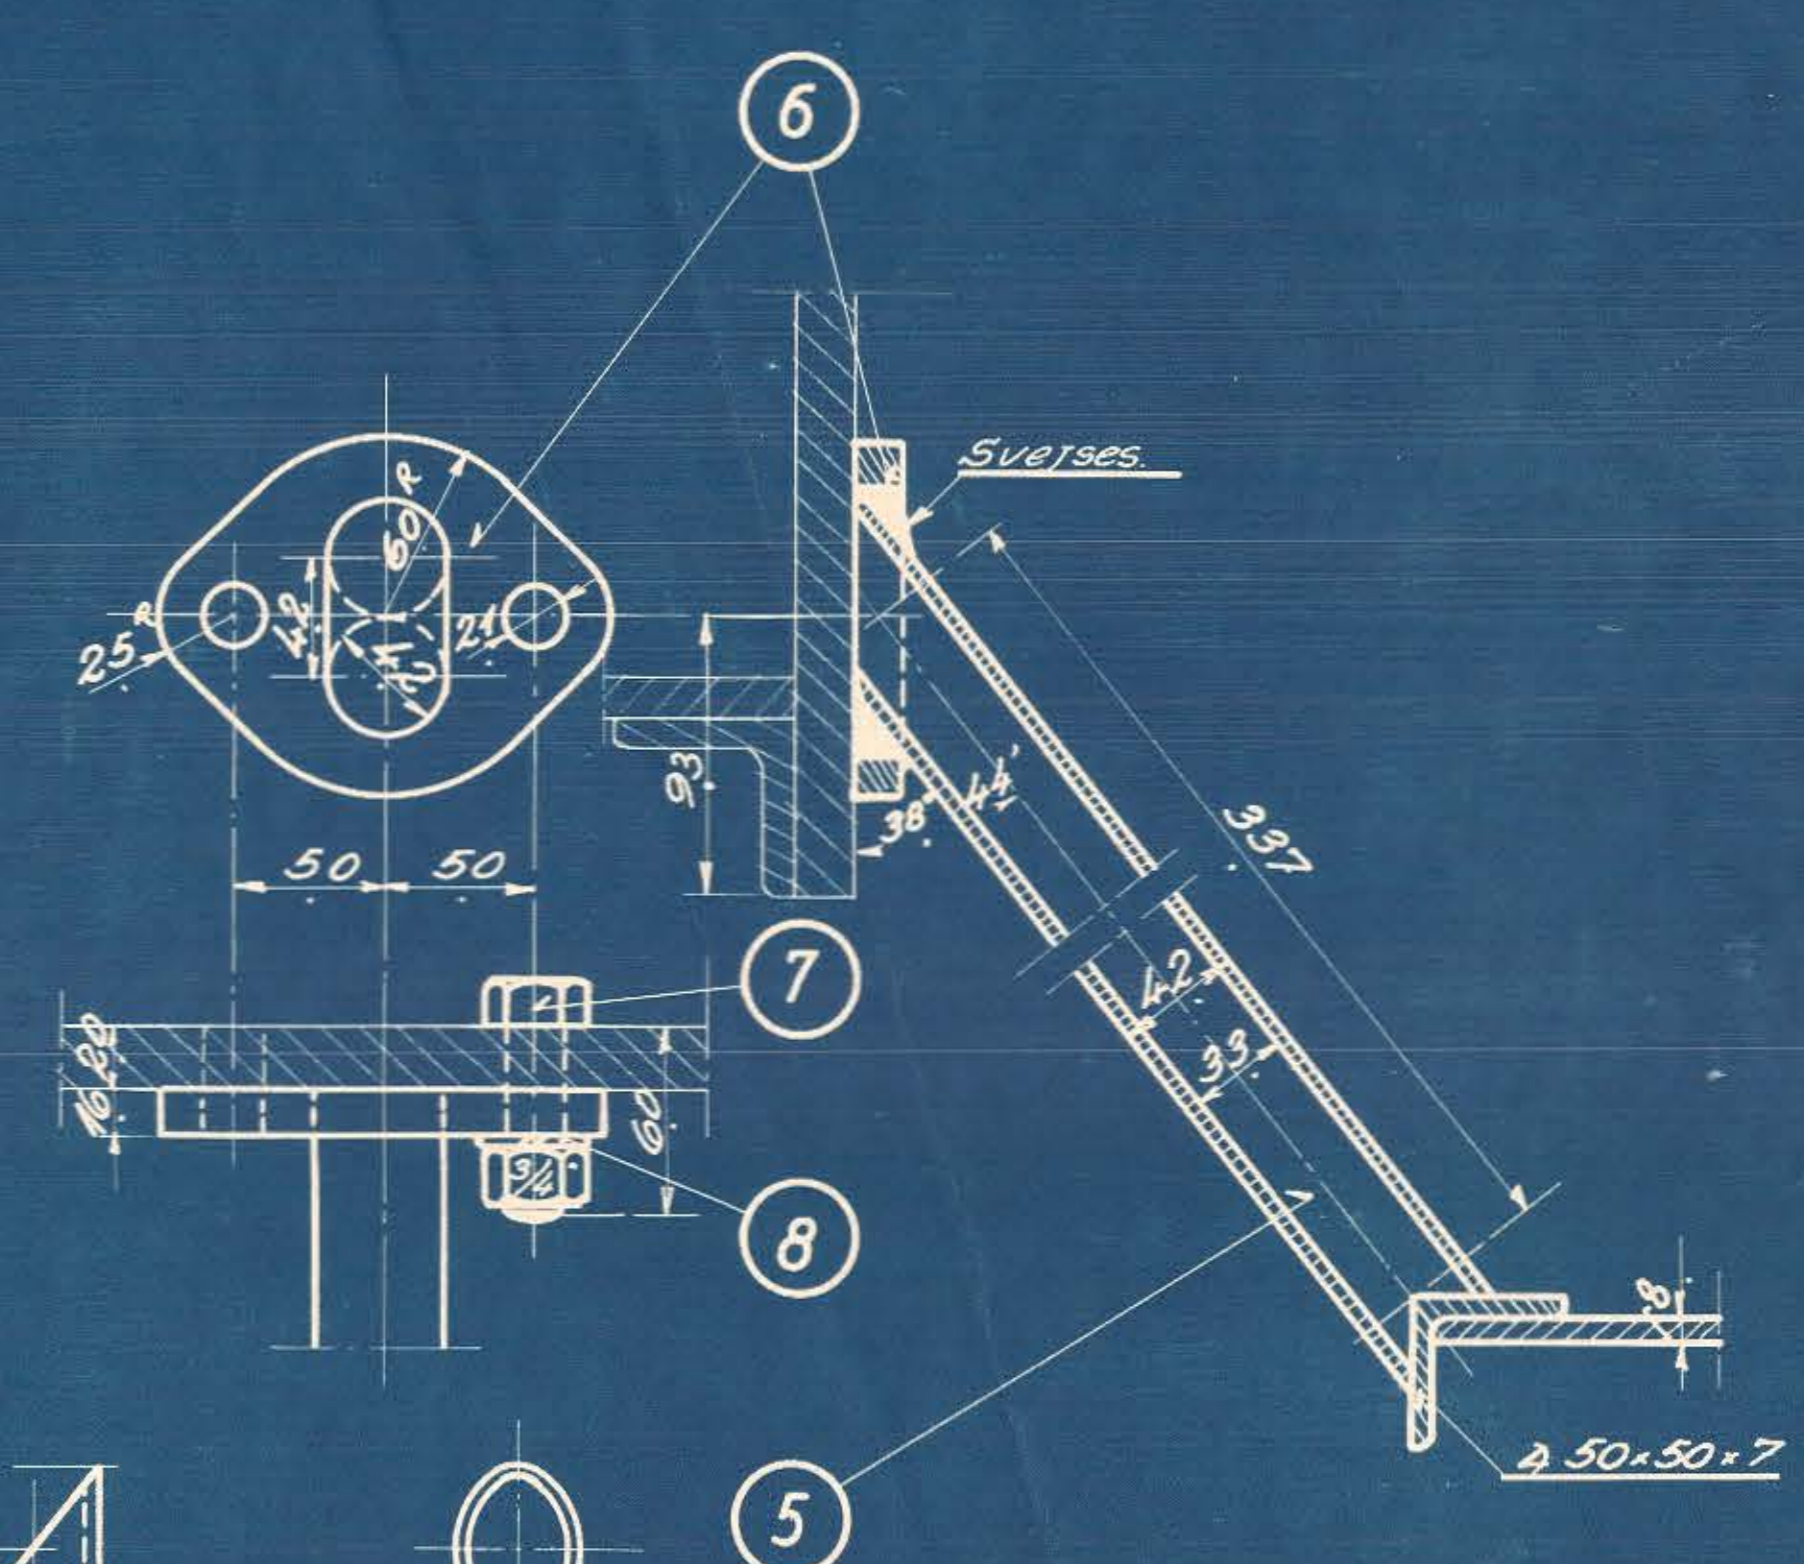
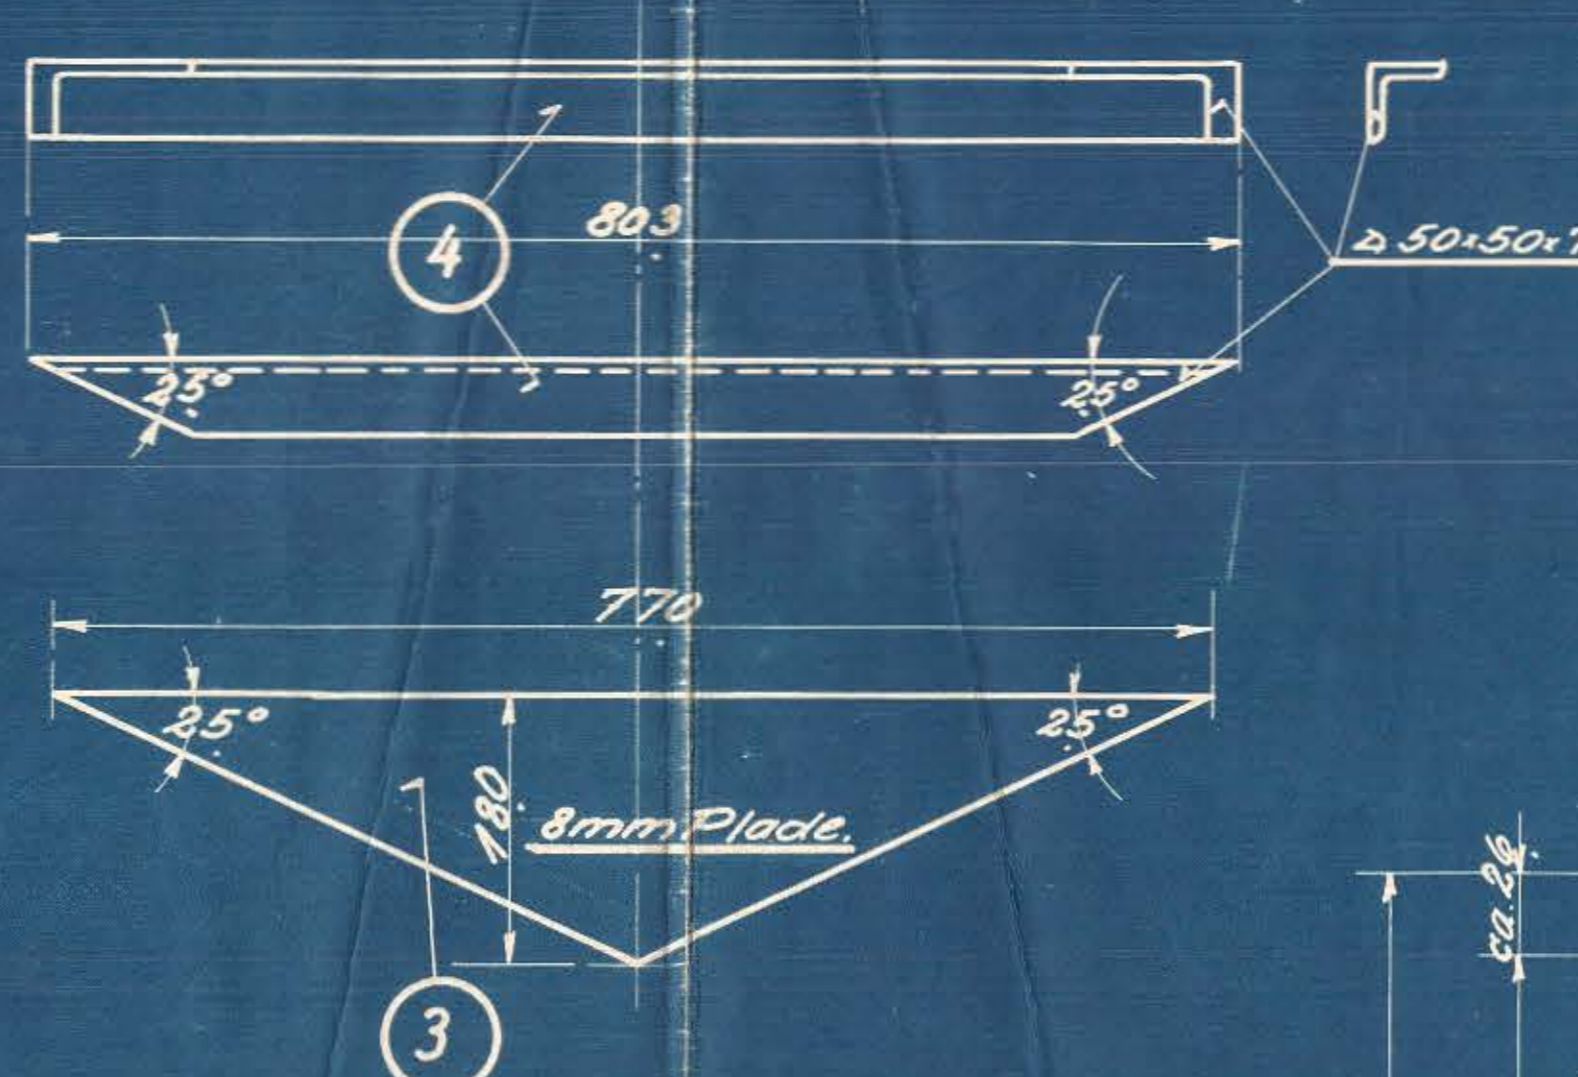
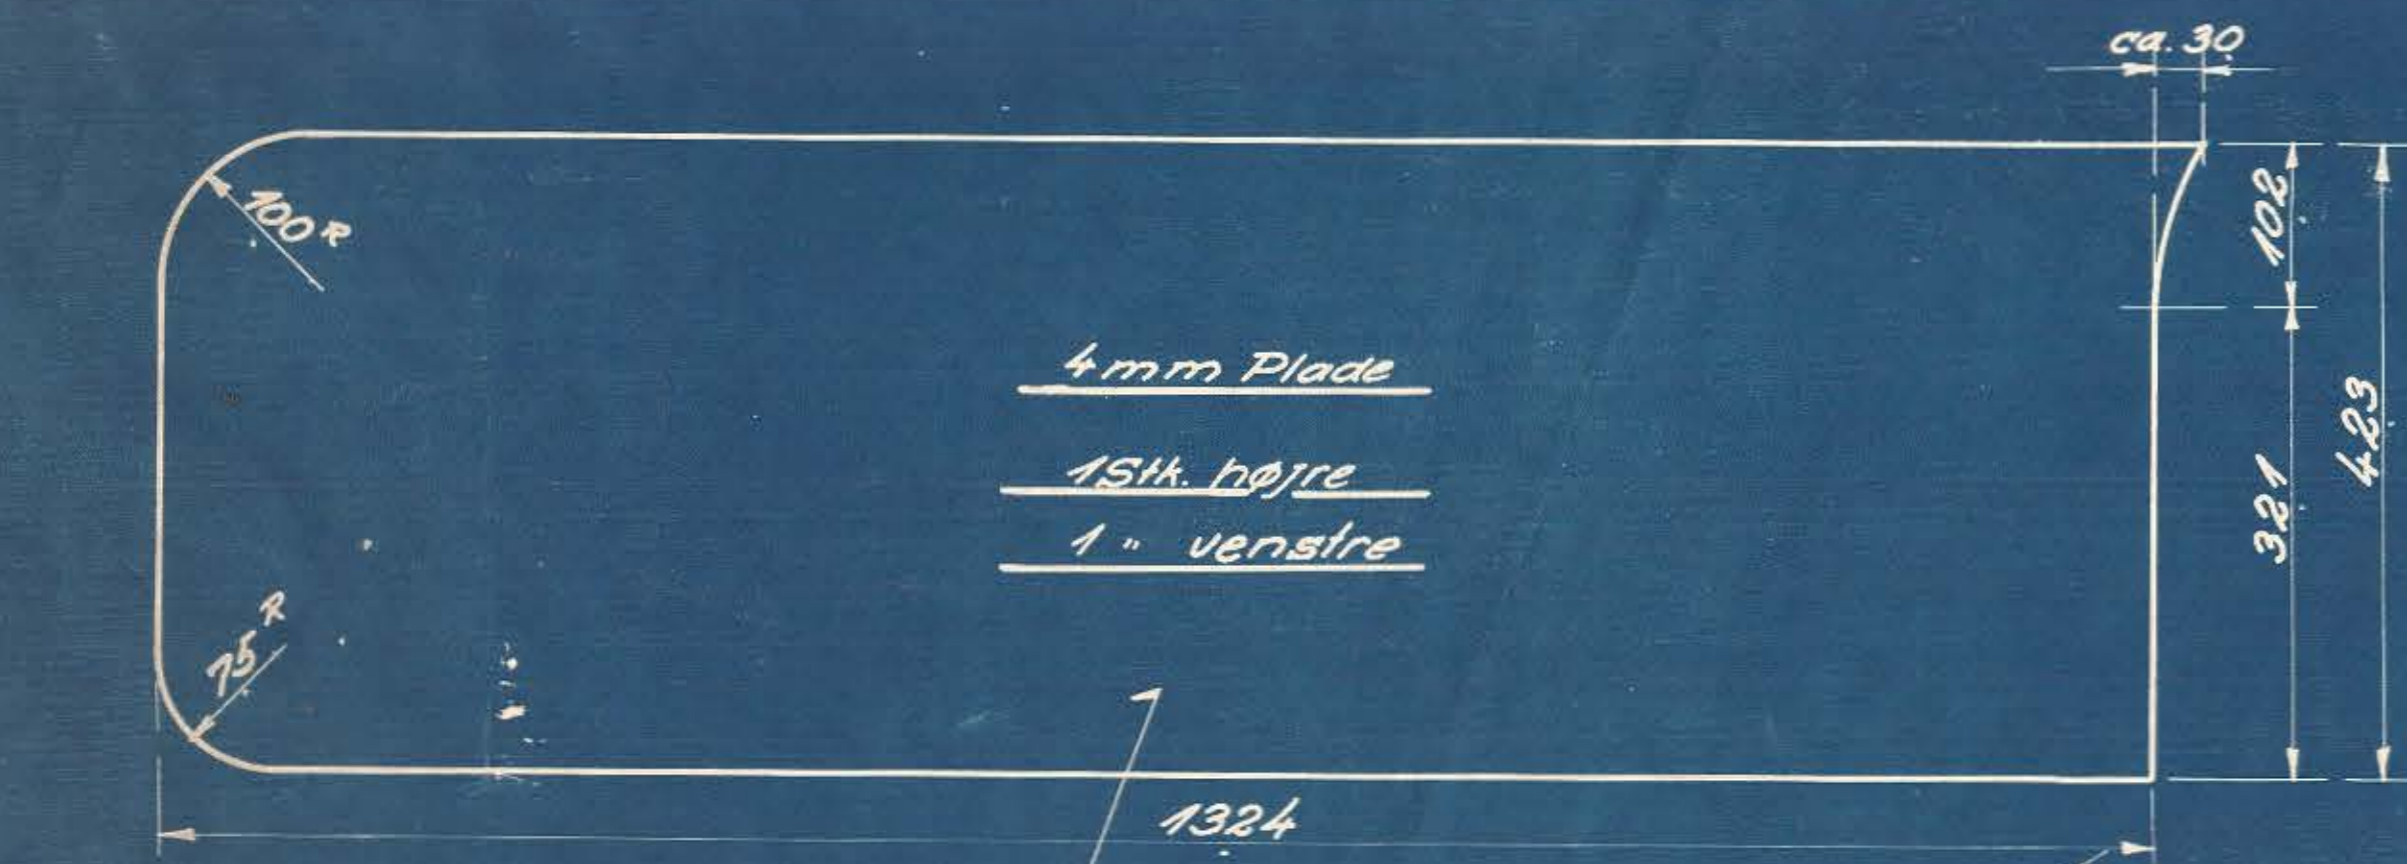
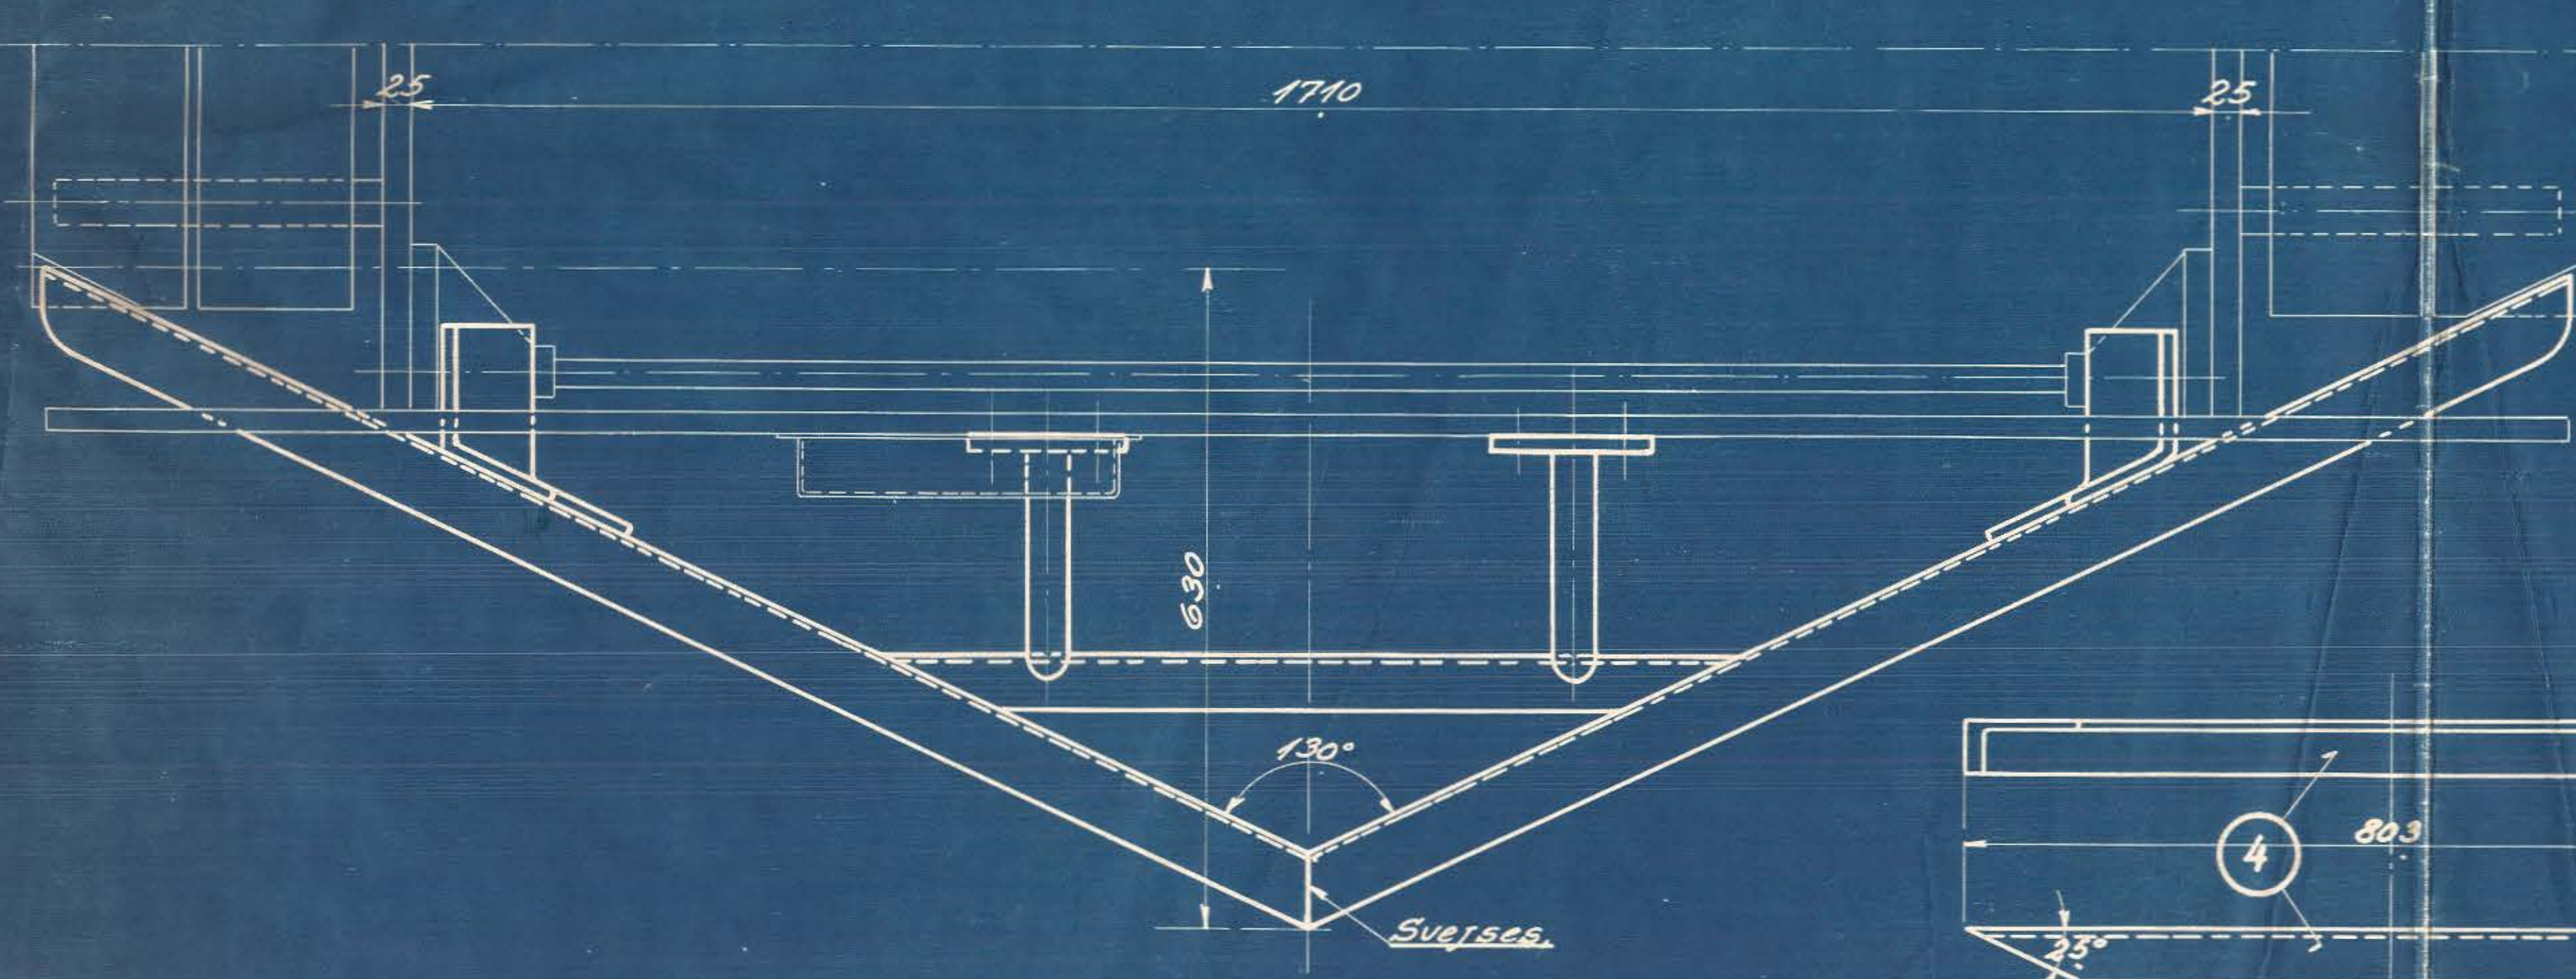


STYKLISTE NO 57562		LØBEMÅL STRUKTUR	
NR	STYK	BETEGNELSE	MÅL
1	2	Plade 15th. h. 1" v.	1400 x 900
2	2	do 1" h. 1" v.	400 x 240
3	1	do	780 x 190
4	1	Vinkel	50 x 50 x 7
5	2	Rør	1 1/2" Rør x 880
6	2	Flange	1 1/2" Rør x 260
7	8	6th. Boll m. Matrik	Magnan
8	8	Fjederskive 3/4"	Staal

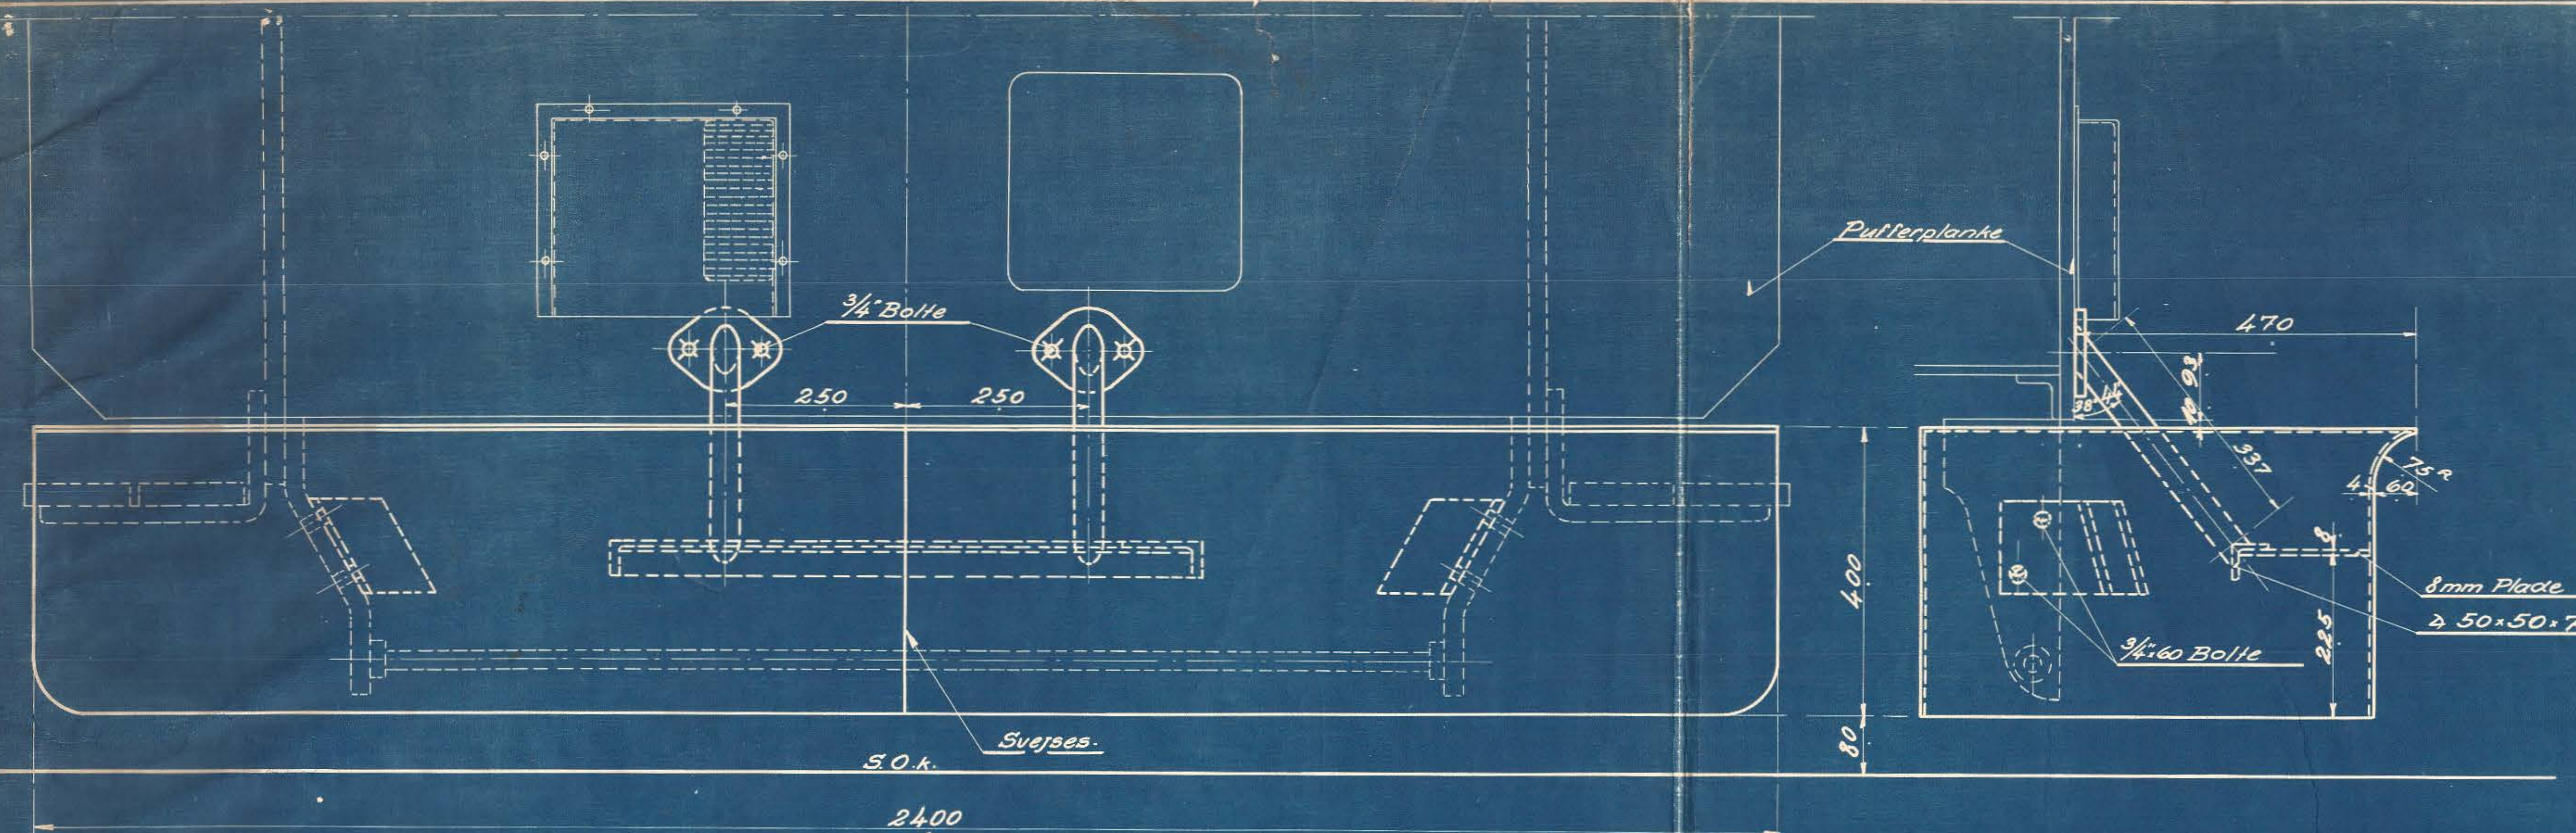

A/S FRICH'S AARHUS	
Snøese	
Diesel el. 11/2" Rør	
TEGNET AF: R.T.	MASTET AF: R.T.
SKAL: 1:5	MASTET: 1:2,5
NO. 29-6-34	130 L-9280